


T. 35 N., R. 37 E.
M.D.B. & M.

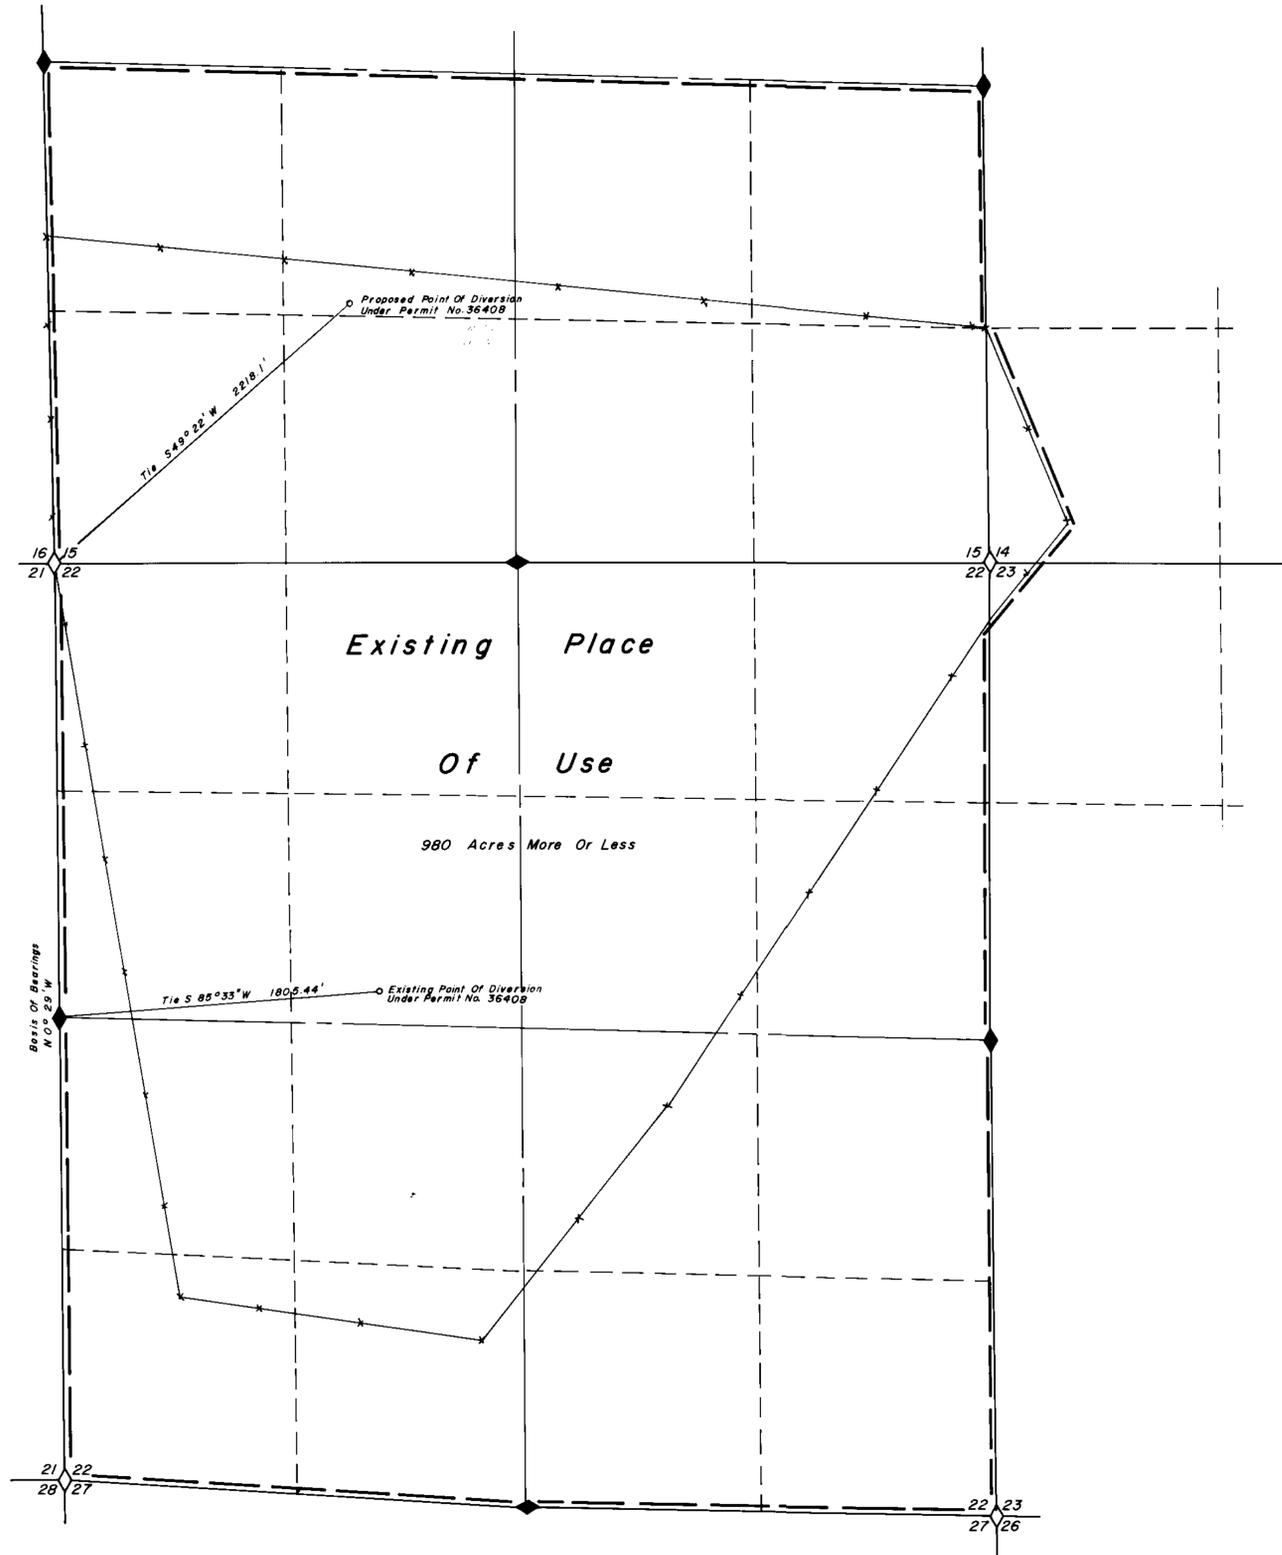

State of Nevada } S.S.
 County of Humboldt }
 I, Robert N. Caldwell, being first duly sworn, depose and say that this map, consisting of one sheets, has been correctly drawn from field notes of a survey made by me during April, 1982, that it truly and correctly represents the location and extent of the works used to divert water from underground in Winnemucca-Humboldt Humboldt County by Airport Board for environmental stabilization purposes, that the proposed point of diversion, the approximate location and size of the diverting channel, all reservoirs or basins, the locations and names of all other works which will cross or connect with the proposed works, and the boundary of all lands, showing by 40-acre subdivisions the areas proposed to be irrigated, are fully and correctly shown thereon.

Robert N. Caldwell
 State Public Right Surveyor No. 468
 5-7-82

Subscribed and sworn to before me this 7th day of May 19 82

Dolores Crawford
 Notary Public

Scale 1" = 500'
 500 0 500 1000 1500 2000

NOTES:
 Basis Of Bearings Taken From The Dependent Resurvey Plot Of 1968
 ◊ Indicates Found Section Corner Iron Pipe With B.L.M. Brass Cap
 ◆ Indicates Found 1/4 Corner Iron Pipe With B.L.M. Brass Cap

46760 REPLICATE NO. 13235 INSUREL-1-30-92

DESERT MOUNTAIN SURVEYING COMPANY
 146 West Second Street
 Winnemucca, Nevada 89445

REGISTERED
 ENGINEER'S OFFICE

Map To Accompany Application
 To Change The Point Of Diversion
 Under Permit No. 36408
 By The Winnemucca-Humboldt Airport Board
 From Underground
 For Environmental Stabilization Purposes

Humboldt County Nevada

46760 45650