

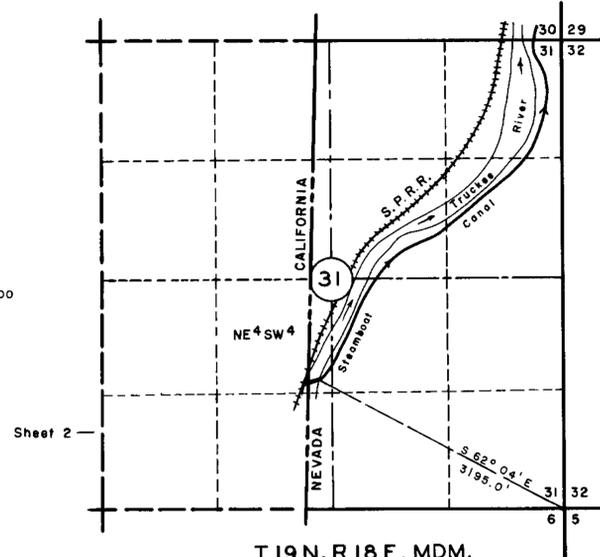


T 19 N, R 19 E, MDM.
Existing Place of Use

From maps prepared for
the Truckee River Adjudication
SCALE: 1" = 1000'

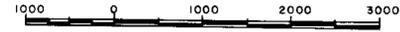

T 19 N, R 18 E, MDM.
Point of Diversion - Steamboat Canal

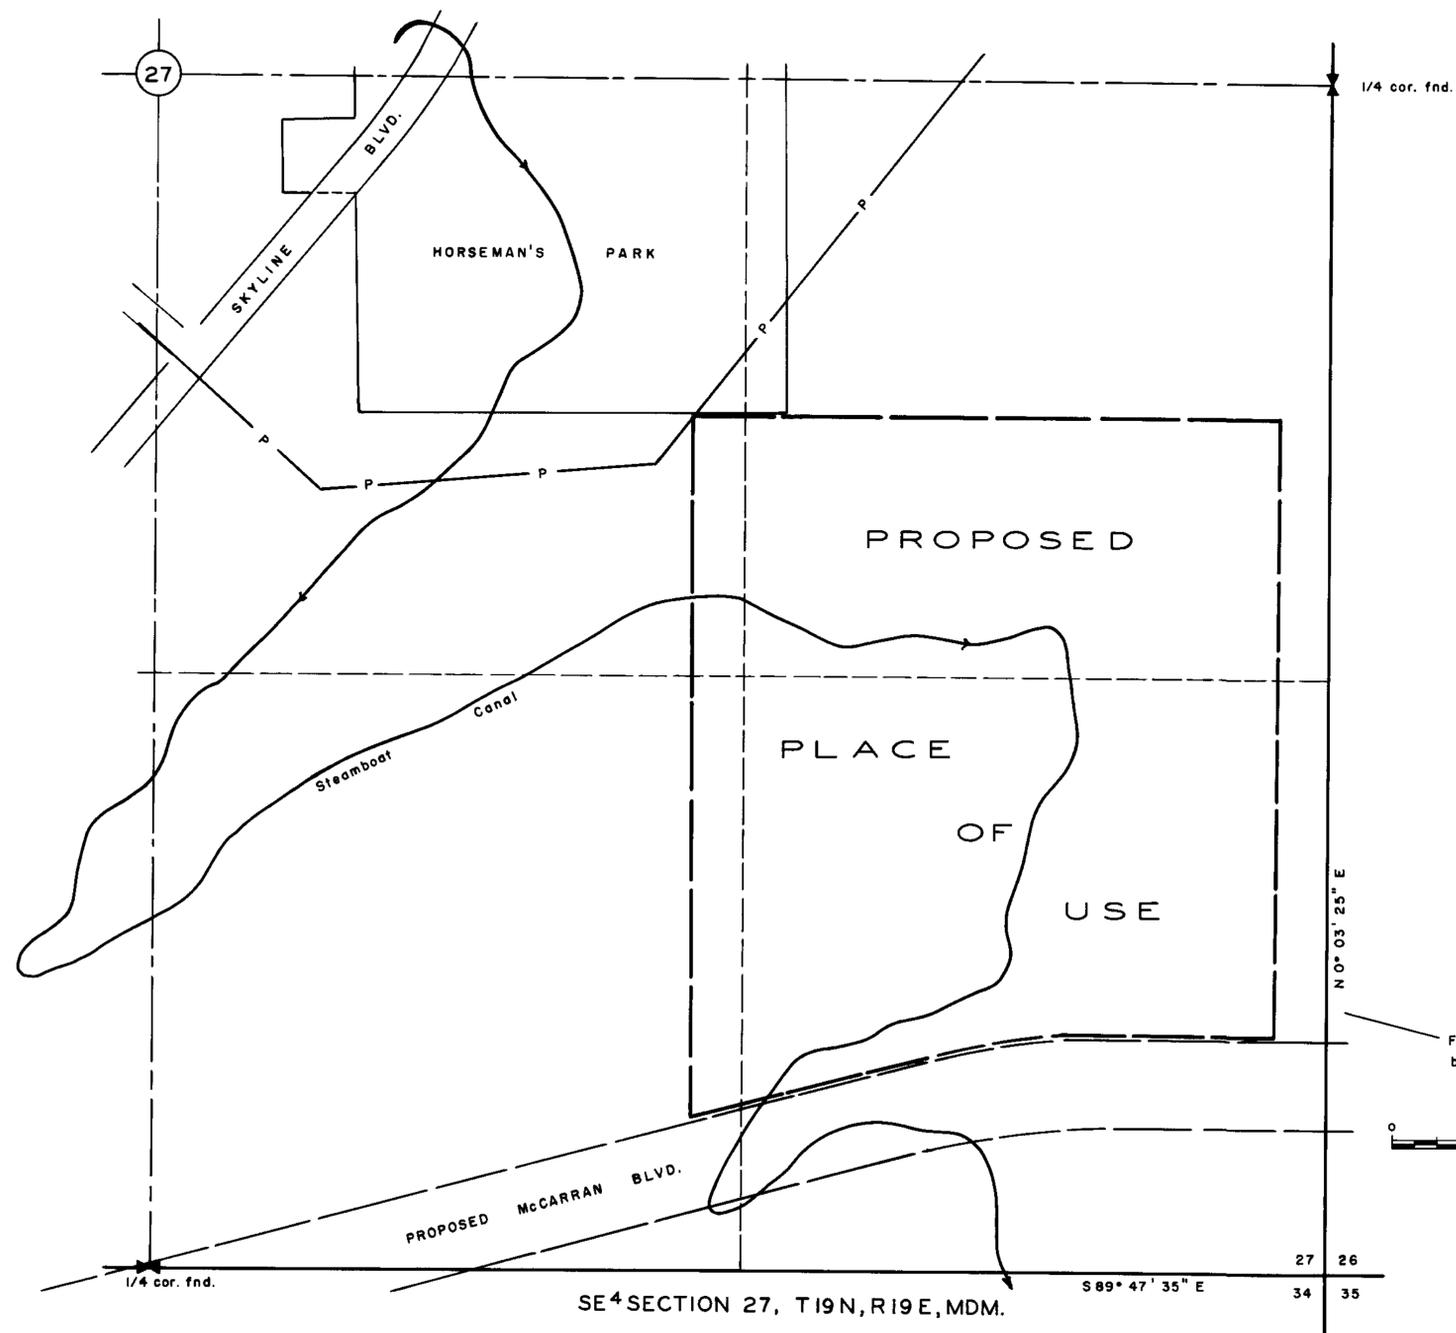

SE 4 SECTION 27, T 19 N, R 19 E, MDM.

From Record of Survey
by The Malone Engineers
June, 1981

SCALE: 1" = 200'




STATE OF NEVADA
COUNTY OF WASHOE SS.

I, William J. Newman, being first duly sworn, depose and say that this map, consisting of one sheet, has been correctly drawn to the designated scale on the basis of maps prepared for the Truckee River adjudication and from a Record of Survey by The Malone Engineers dated June, 1981; that it truly and correctly represents the location and extent of the works used to divert water from the Truckee River in Washoe County by RENO PROPERTIES, INC. for purposes as decreed. That the boundary of all lands, showing by 40-acre subdivisions the area proposed to be served, are fully and correctly designated thereon.

William J. Newman
State Water Right Surveyor No. 285

Subscribed and sworn to before me
this 12th day of May, 1982.

Daniel A. Keely
Notary Public in and for Washoe County, Nevada.

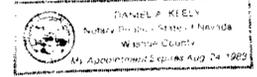

SCALE
As Shown

FILED
MAY 13 1982
STATE ENGINEER'S OFFICE

MAP TO ACCOMPANY APPLICATION TO
CHANGE THE PLACE OF USE OF A PORTION
OF CLAIM 64 OF THE FINAL DECREE -
UNITED STATES OF AMERICA V.
ORR WATER DITCH CO., ET AL.,
FOR PURPOSES AS DECREED
BY RENO PROPERTIES, INC. #45663
FROM THE TRUCKEE RIVER
IN WASHOE COUNTY, NEVADA

45663
45663