


T. 20 N., R. 66 E., M.D.B. & M.

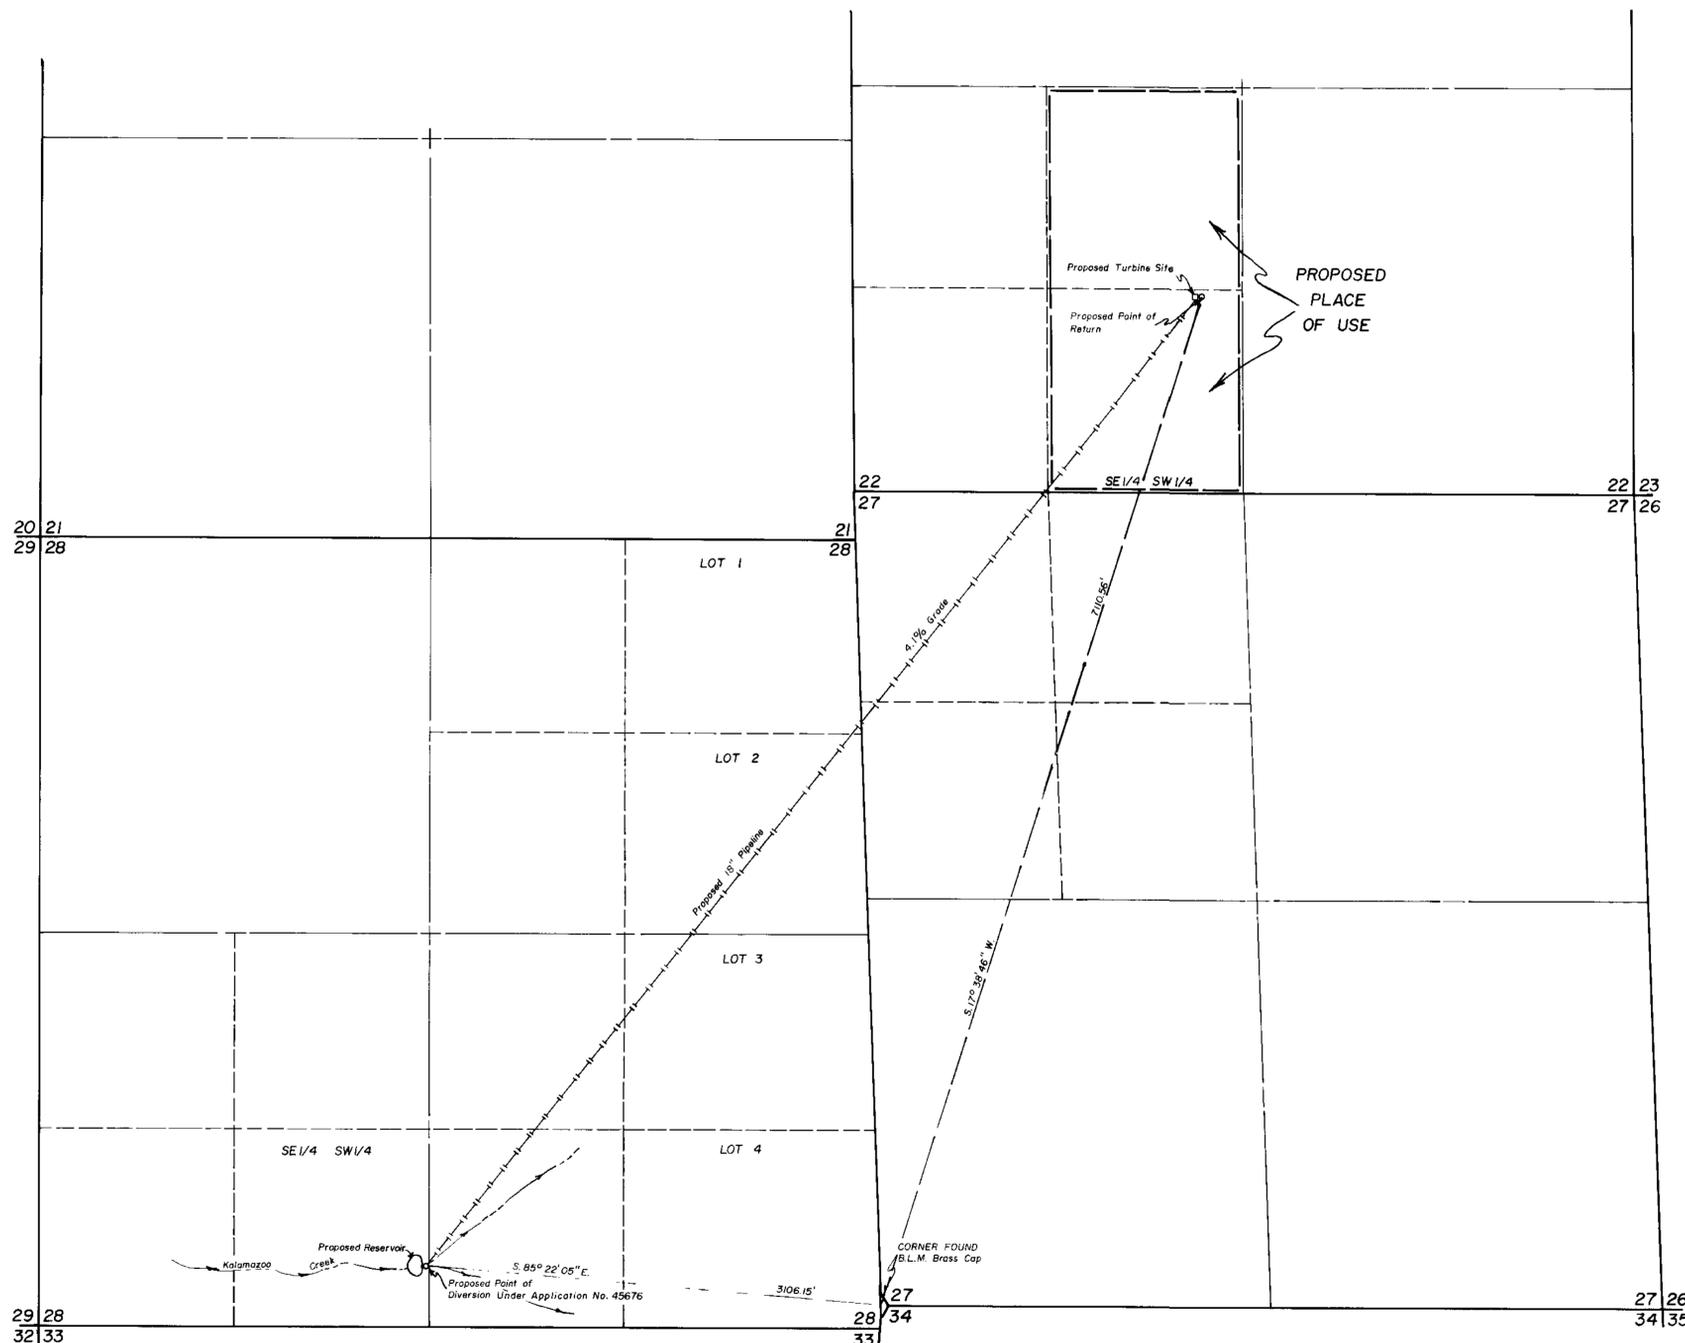



STATE OF NEVADA }  
County of White Pine } ss

I, Richard W. Forman, being first duly sworn, depose and say that this map, consisting of one sheet, has been correctly drawn to the designated scale from field notes of a survey made by me on the 20th day of August, 1982; that it truly and correctly represents the proposed location and extent of the works used to divert water from Kalamazoo Creek, in White Pine County, by George Eldridge & Son, Inc. for hydroelectric purposes. That the proposed point of diversion and return, the location of the turbine site, the approximate size and capacity of the conduit, and the location and names of all other works or streams which are crossed by or connected with said works, are fully and correctly designated thereon.

*Richard W. Forman*  
State Water Right Surveyor

Subscribed and sworn to before me this 13<sup>th</sup> day of September, 1982.

*Rose A. White*  
Notary Public in and for White Pine County, Nevada

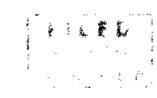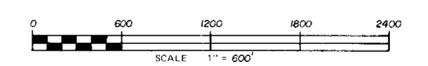

MAP TO ACCOMPANY  
APPLICATION TO APPROPRIATE WATER  
FOR  
**HYDROELECTRIC**  
BY **GEORGE ELDRIDGE & SON, INC.**  
FROM **KALAMAZOO CREEK**

SURVEYED & MAPPED  
BY  
BOUNDY & FORMAN, INC.  
ELY, NEVADA  
AUGUST, 1982

45676 **45676**