
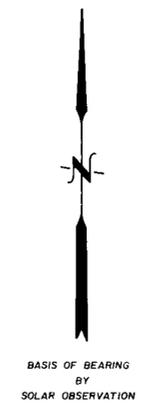


T. 19 N., R. 66 E., M.D.B. & M. (Partially Surveyed)

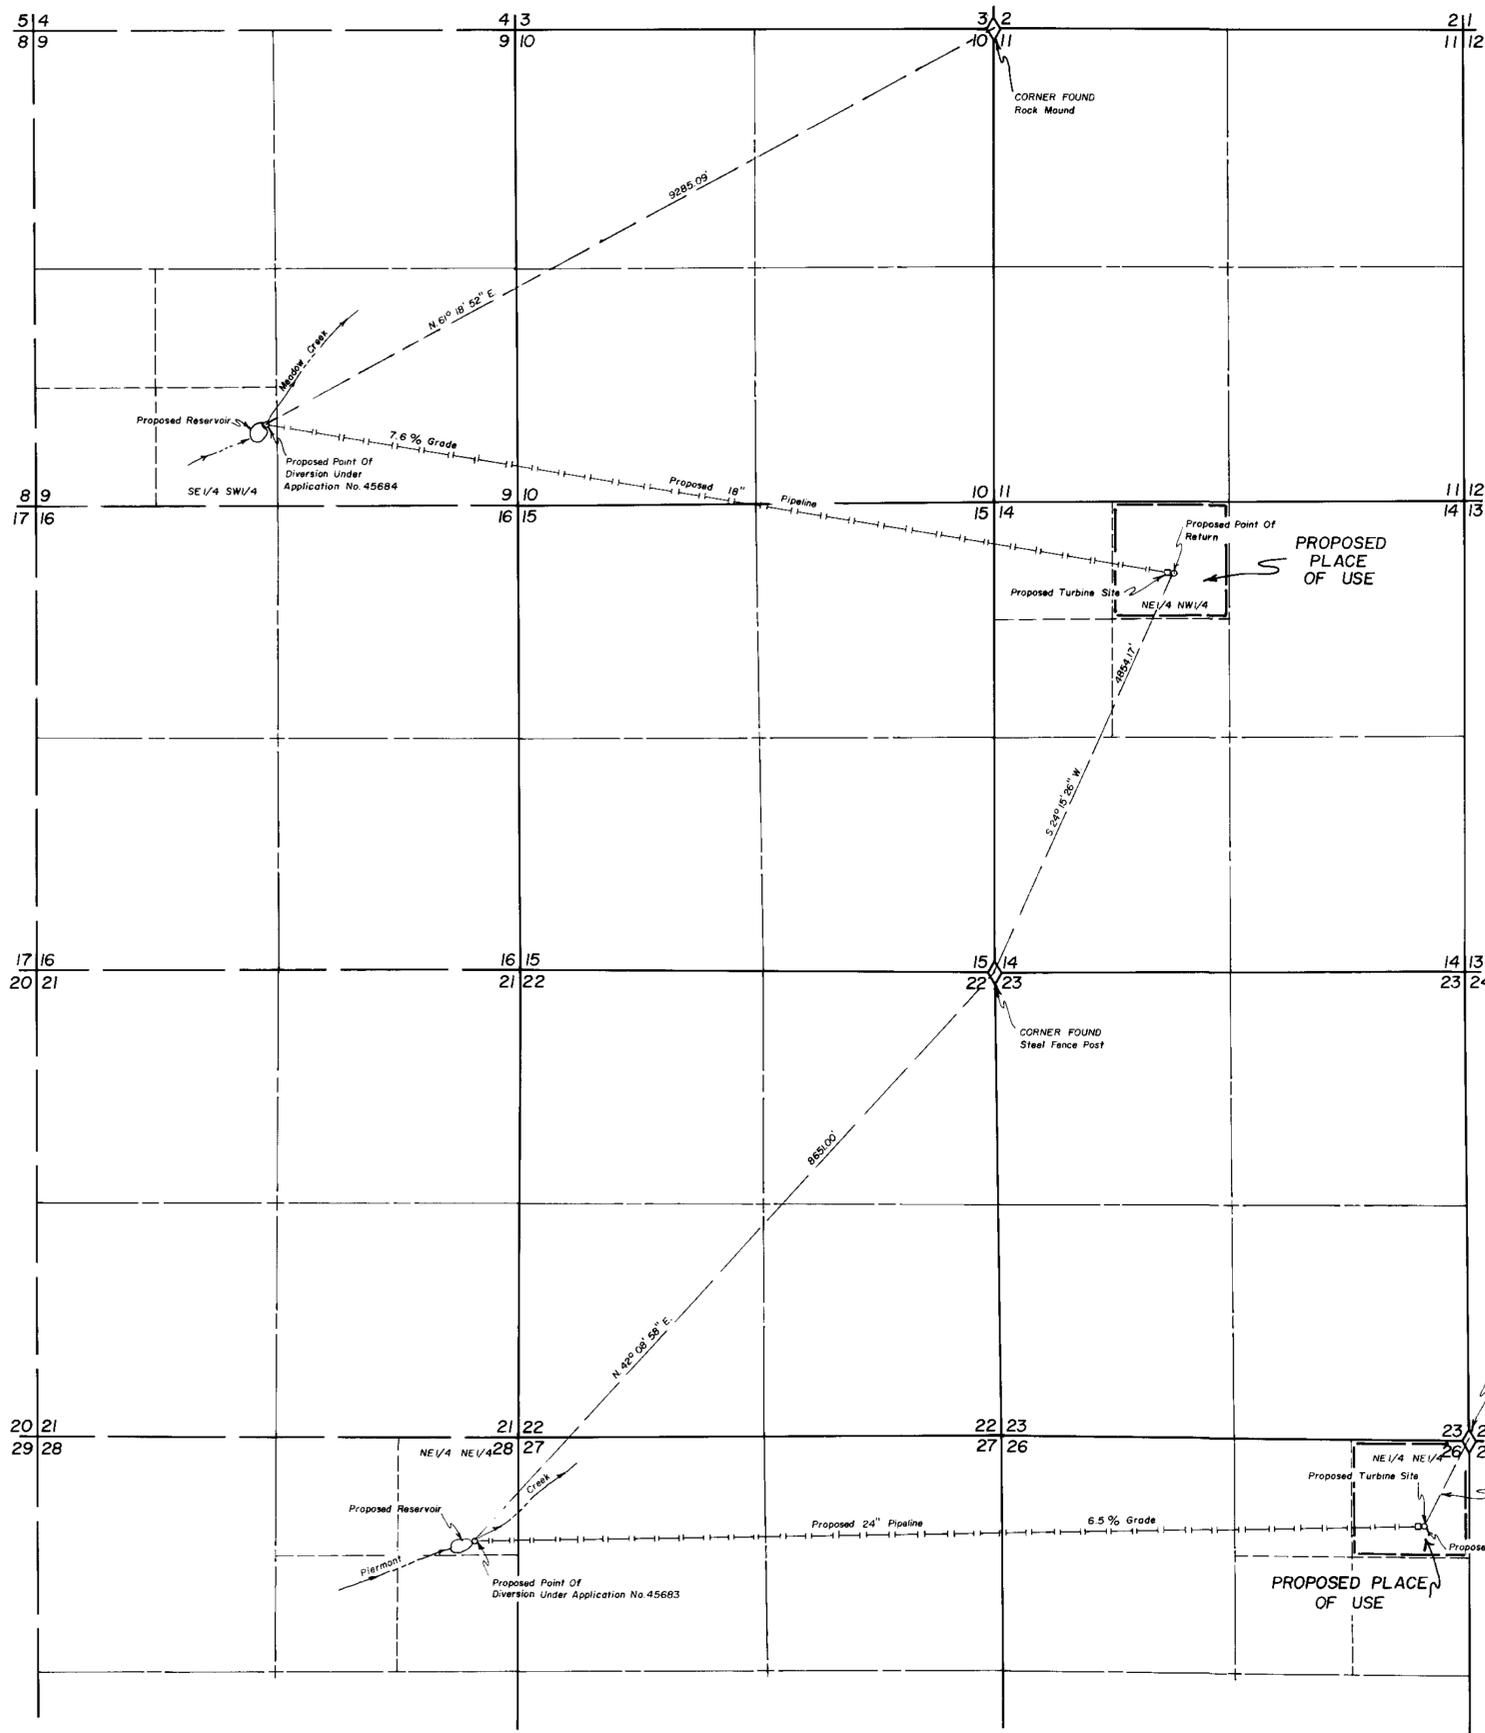



STATE OF NEVADA } ss
 County of White Pine }

I, Richard W. Forman, being first duly sworn, depose and say that this map, consisting of one sheet, has been correctly drawn to the designated scale from field notes of a survey made by me on the 23rd day of August, 1982; that it truly and correctly represents the proposed location and extent of the works used to divert water from Meadow and Piermont Creeks, in White Pine County, by Reed B. Robison for hydroelectric purposes. That the proposed point of diversion and return, the location of the turbine site, the approximate size and capacity of the conduit, and the location and names of all other work or streams crossed by or connected with said works, are fully and correctly designated thereon.

Richard W. Forman
 State Water Right Surveyor

Subscribed and sworn to before me this 13th day of September, 1982.

Marcia Johnson
 Notary Public in and for White Pine County, Nevada

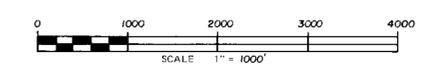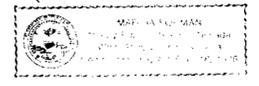

FILED

STATE ENGINEERING BOARD

SURVEYED & MAPPED BY
 BOUNDY & FORMAN, INC.
 ELY, NEVADA
 AUGUST, 1982

FOR
 BY
 FROM

MAP TO ACCOMPANY
 APPLICATION TO APPROPRIATE WATER
 HYDROELECTRIC
 REED B. ROBISON
 MEADOW & PIERMONT CREEKS

15684 45683