


Section 26  
T. 42N., R. 39E.  
M.D.B. 8M.

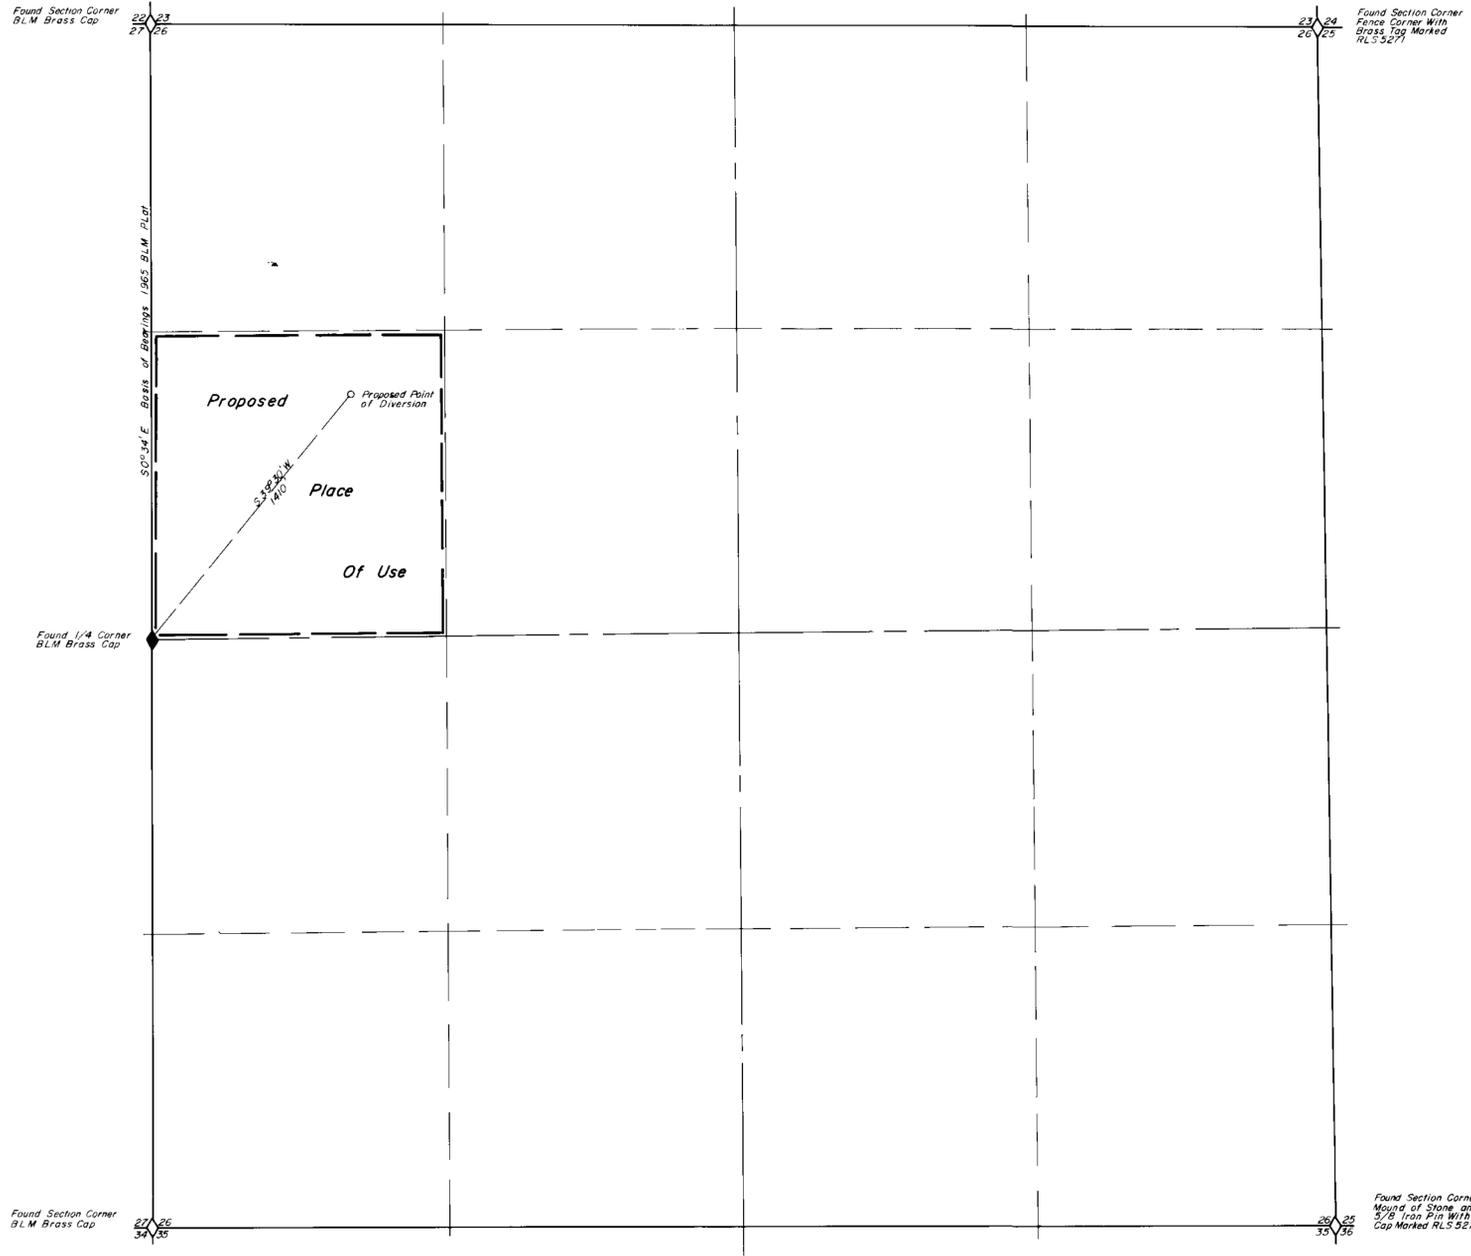

State of Nevada } S.S.  
County of Humboldt }

I, Robert N. Caldwell, being first duly sworn, depose and say that this map, consisting of one sheets, has been correctly drawn from field notes of a survey made by me during May 1982, that it truly and correctly represents the location and extent of the works used to divert water from Underground in Humboldt County by Julian W. & Edith M. Marcuerquiaga for Irrigation and Domestic purposes, that the proposed point of diversion, the approximate location and size of the diverting channel, all reservoirs or basins, the locations and names of all other works which will cross or connect with the proposed works, and the boundary of all lands, showing by 40-acre subdivisions the areas proposed to be irrigated, are fully and correctly depicted on this map.

*Robert N. Caldwell*  
State Water Right Supervisor No. 468  
5-20-82

Subscribed and sworn to before me this 20<sup>th</sup> day of May 19 82

*Dolores Crawford*  
Notary Public

Scale 1" = 400'  
400 0 400 800 1200 1600

FILED  
WA 5 1982  
S. E. ENGINEER'S OFFICE

45705  
Map To Accompany Application  
To Appropriate Water  
From Underground  
By Julian W. and Edith M.  
Marcuerquiaga

Desert Mountain Surveying Company  
146 West Second Street  
Winnemucca, Nevada 89445

Humboldt County Nevada

45705