



FILED  
JUN 17 1999  
STATE ENGINEER'S OFFICE

SHEET 2 OF 2

45746  
45746-S1

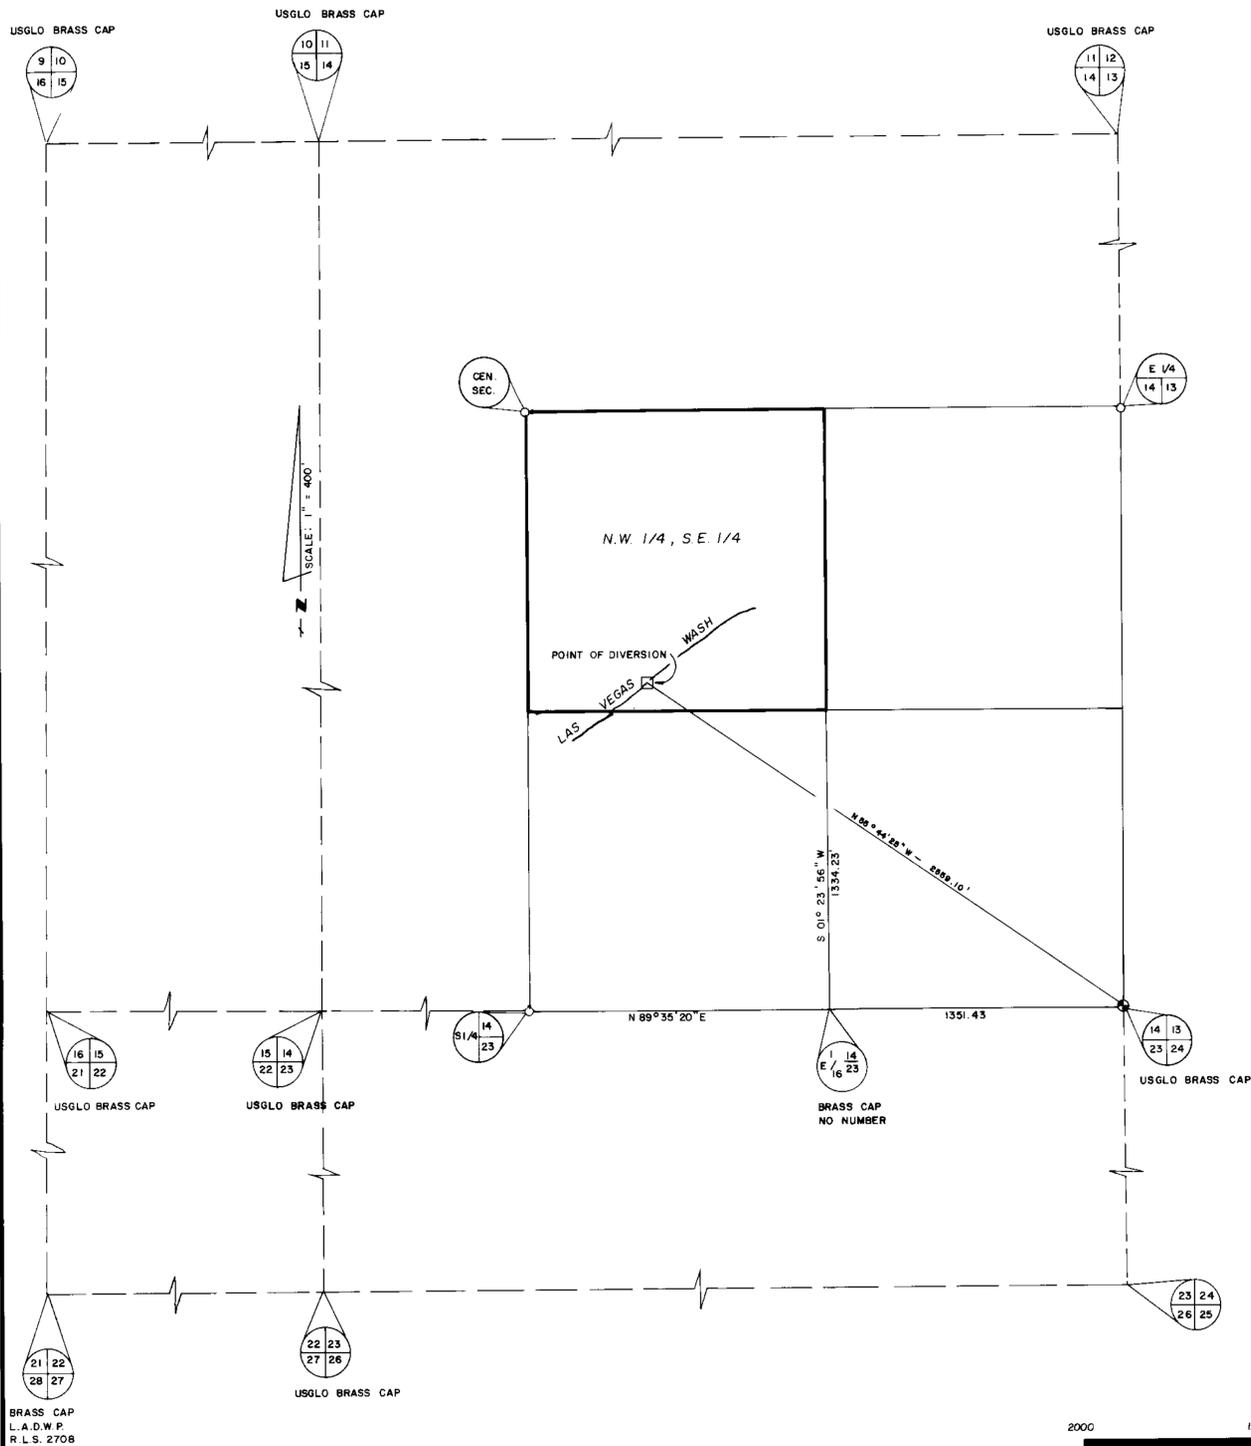

PLACE OF USE MAP

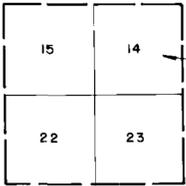

SCALE: 1" = 1 MILE

**LEGAL DESCRIPTION OF PLACE OF USE**

NORTHWEST QUARTER OF THE SOUTHEAST QUARTER OF SECTION 14,  
TOWNSHIP 21 SOUTH, RANGE 63 EAST, M.D.M.

**AFFIDAVIT:**

STATE OF NEVADA  
COUNTY OF CLARK

I, VICKI J. SCHARNHORST, BEING FIRST DULY SWORN, DEPOSE AND SAY THAT THIS MAP, CONSISTING OF ONE SHEET, HAS BEEN CORRECTLY DRAWN TO THE DESIGNATED SCALE FROM FIELD NOTES OF A SURVEY MADE BY ME OR UNDER MY DIRECT SUPERVISION ON THE 20<sup>th</sup> DAY OF April 1989. THAT IT TRULY AND CORRECTLY REPRESENTS THE PROPOSED LOCATION AND EXTENT OF WORKS USED TO DIVERT WATER FROM A SURFACE SOURCE IN THE LAS VEGAS WASH, HENDERSON, NEVADA, BY WASHINGTON CONSTRUCTION CO. FOR REDIVERSION, CONSTRUCTION AND DUST CONTROL PURPOSES THAT THE PROPOSED POINT OF DIVERSION, AND THE BOUNDARY OF ALL LANDS, SHOWING BY 40 ACRE SUBDIVISIONS THE AREAS PROPOSED TO BE SERVED, ARE FULLY AND CORRECTLY DESIGNATED THEREON.

*Vicki J. Scharnhorst*  
VICKI J. SCHARNHORST  
STATE WATER RIGHT SURVEYOR  
CERTIFICATE N° 803

SUBSCRIBED AND SWORN TO ME THIS 20<sup>th</sup> DAY OF April, 1989

*Christina M. Smith*  
NOTARY PUBLIC IN AND FOR CLARK COUNTY, NEVADA  
MY COMMISSION EXPIRES 2/25/90

**BASIS OF BEARING**

S 01° 23' 56" W, BEING THE EAST LINE OF THE S.W. 1/4, OF THE S.E. 1/4, OF SECTION 14, T. 21 S., R. 63 E., M.D.M., AS SHOWN ON RECORD OF SURVEY, FILE 050 PAGE 067.





FILED  
JUN 8 7 1989  
STATE ENGINEER'S OFFICE

**JAMES M. MONTGOMERY CONSULTING ENGINEERS, INC.**  
2915 W. CHARLESTON BLVD. LAS VEGAS, NEVADA 89102

MAP  
TO ACCOMPANY AN APPLICATION  
TO APPROPRIATE WATER

BY: WASHINGTON CONSTRUCTION CO.  
FOR: REDIVERSION CONSTRUCTION AND DUST CONTROL PURPOSES  
FROM: SURFACE: LAS VEGAS WASH, HENDERSON, NEVADA

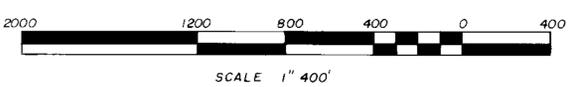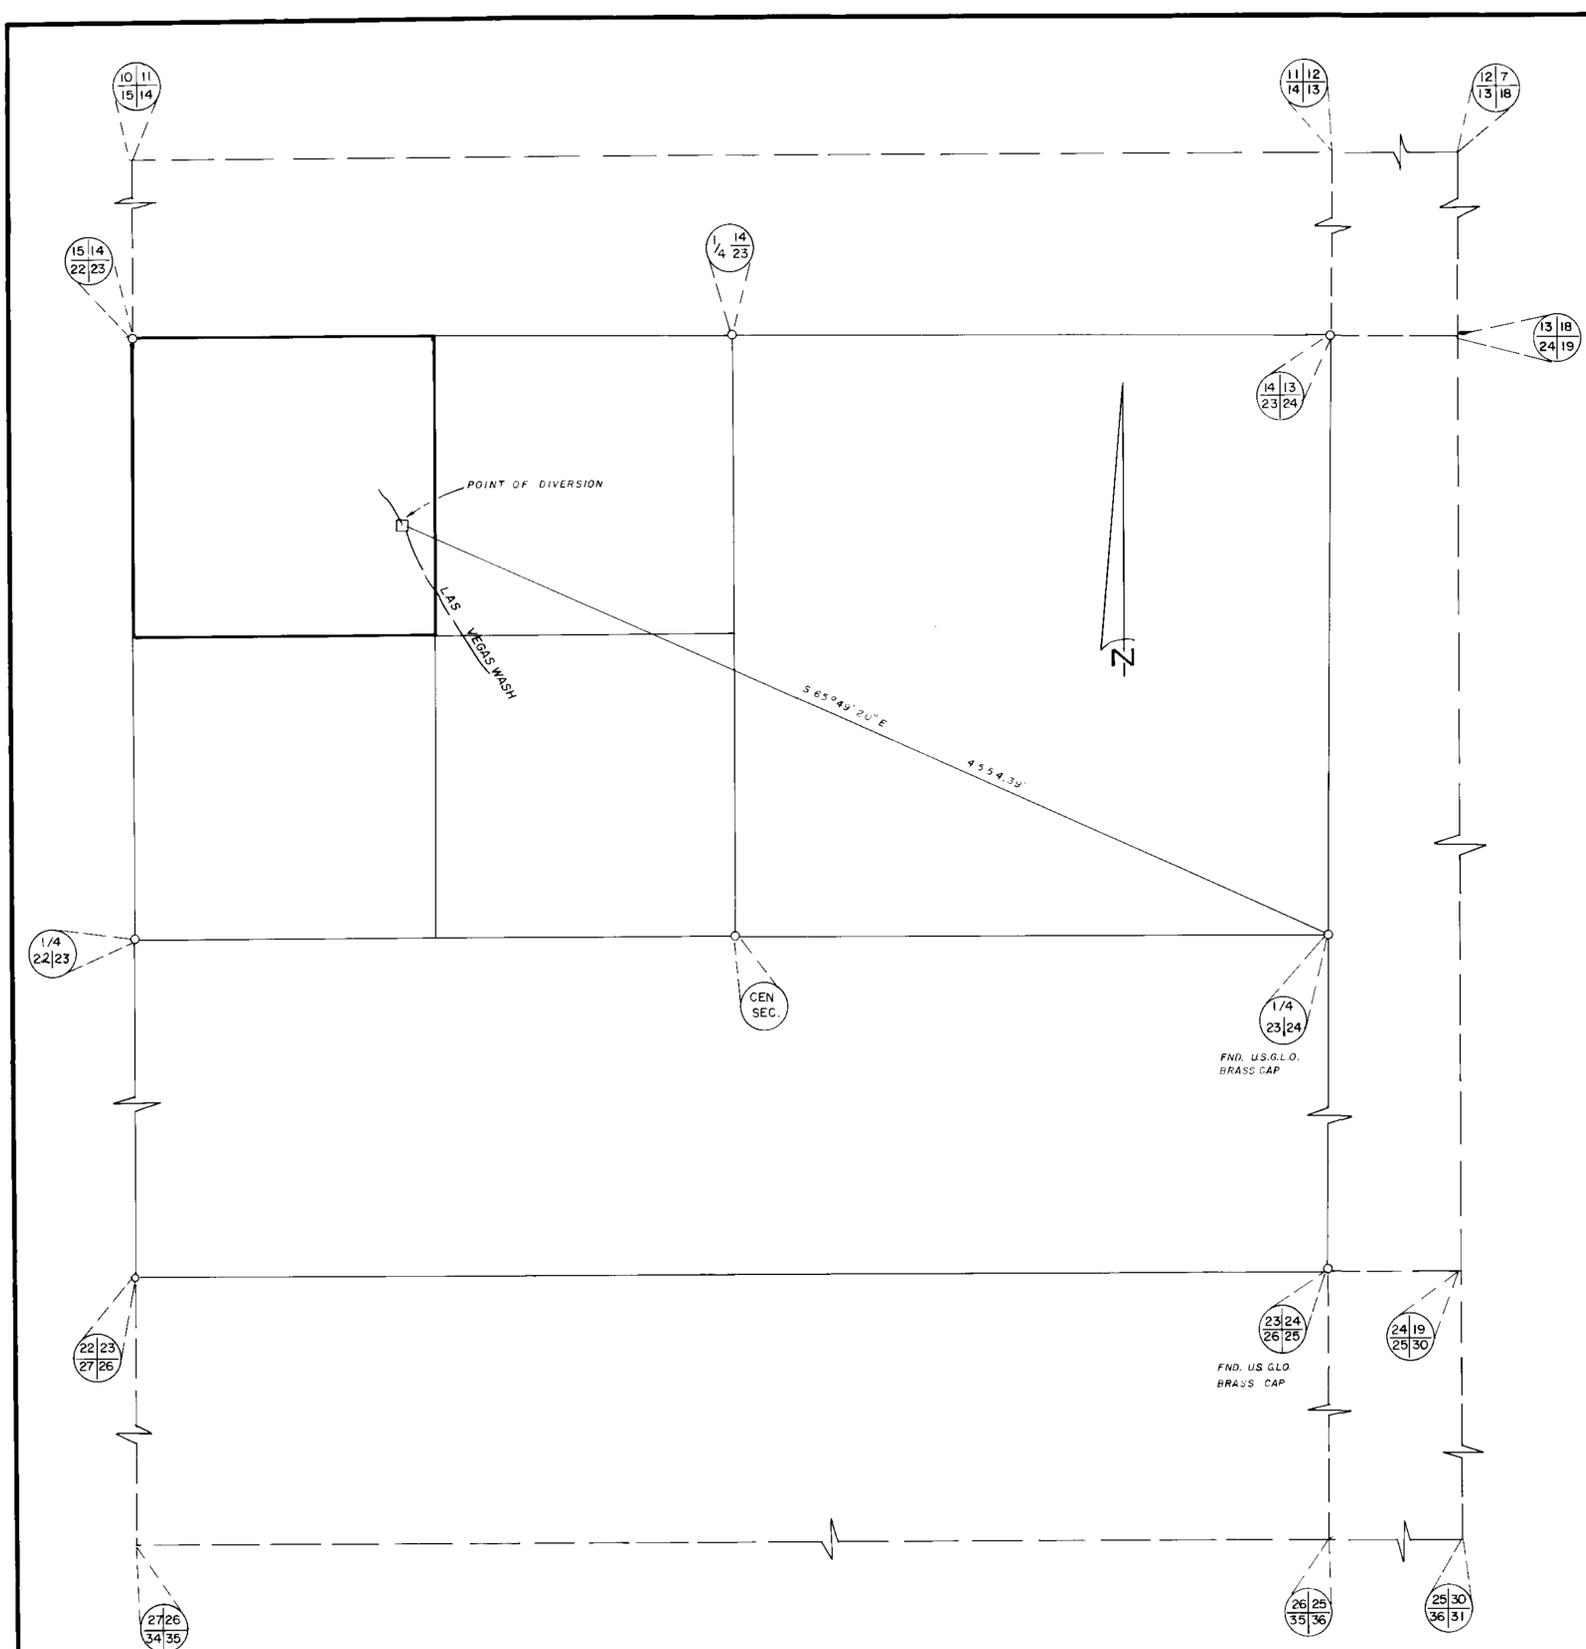

**LEGAL DESCRIPTION OF PLACE OF USE**

NORTHWEST QUARTER OF THE NORTHWEST QUARTER OF SECTION 23, TOWNSHIP 21 SOUTH, RANGE 62 EAST, M.D.M.

**AFFIDAVIT**

STATE OF NEVADA  
COUNTY OF CLARK

I, VICKI J. SCHARNHORST, BEING FIRST DULY SWORN, DEPOSE AND SAY THAT THIS MAP, CONSISTING OF ONE SHEET, HAS BEEN CORRECTLY DRAWN TO THE DESIGNATED SCALE FROM FIELD NOTES OF A SURVEY MADE BY ME OR UNDER MY DIRECT SUPERVISION ON THE 5<sup>th</sup> DAY OF MAY, 1989 THAT IT TRULY AND CORRECTLY REPRESENTS THE PROPOSED LOCATION AND EXTENT OF WORKS USED TO DIVERT WATER FROM A SURFACE SOURCE IN THE LAS VEGAS WASH HENDERSON, CLARK COUNTY, NEVADA, BY WASHINGTON CONSTRUCTION CO. FOR DIVERSION BY SECONDARY PERMIT BY CLARK CO. SANITATION DISTRICT THAT THE PROPOSED POINT OF DIVERSION, AND THE BOUNDARY OF ALL LANDS, SHOWING BY 40 ACRE SUBDIVISIONS THE AREAS PROPOSED TO BE SERVED, ARE FULLY AND CORRECTLY DESIGNATED THEREON.

*Vicki J. Scharnhorst*  
VICKI J. SCHARNHORST  
STATE WATER RIGHT SURVEYOR  
CERTIFICATE N# 803

SUBSCRIBED AND SWORN TO ME THIS 5<sup>th</sup> DAY OF May, 1989

*Christine M. Smith*

NOTARY PUBLIC IN AND FOR CLARK COUNTY, NEVADA.  
MY COMMISSION EXPIRES 2/25/90



**BASIS OF BEARING**

N 00° 07' 48" E, BEING THE BEARING OF THE EAST LINE OF THE N.E. 1/4 OF SECTION 23, T. 21 S., R. 62 E., M.D.M., AS SHOWN RECORD OF SURVEY FILE 38 PAGE 13.

**JAMES M. MONTGOMERY  
CONSULTING ENGINEERS, INC.**

MAP  
TO ACCOMPANY AN APPLICATION  
TO APPROPRIATE WATER

**FILED  
JUL 17 1989  
STATE ENGINEER'S OFFICE**

BY: WASHINGTON CONSTRUCTION CO.  
FOR: DIVERSION BY SECONDARY PERMIT BY CLARK CO. SANITATION DISTRICT  
FROM: DISCHARGE, CLARK COUNTY SANITATION DISTRICT

**LEGAL DESCRIPTION OF PLACE OF USE**

NORTHWEST QUARTER OF THE NORTHWEST QUARTER OF SECTION 23, TOWNSHIP 21 SOUTH, RANGE 62 EAST, M.D.M. (DIVERSION POINT N° 45746)

NORTHWEST QUARTER OF THE SOUTHEAST QUARTER OF SECTION 14, TOWNSHIP 21 SOUTH, RANGE 63 EAST, M.D.M. (PROPOSED DIVERSION POINT)

**AFFIDAVIT**

STATE OF NEVADA  
COUNTY OF CLARK

I, VICKI J. SCHARNHORST, BEING FIRST DULY SWORN, DEPOSE AND SAY THAT THIS MAP, CONSISTING OF TWO SHEETS, HAS BEEN CORRECTLY DRAWN TO THE DESIGNATED SCALE FROM FIELD NOTES OF A SURVEY MADE BY ME OR UNDER MY DIRECT SUPERVISION ON THE 5<sup>th</sup> DAY OF May, 1989. THAT IT TRULY AND CORRECTLY REPRESENTS THE PROPOSED LOCATION AND EXTENT OF WORKS USED TO DIVERT WATER FROM A SURFACE SOURCE IN THE LAS VEGAS WASH, HENDERSON, CLARK COUNTY, NEVADA, BY WASHINGTON CONSTRUCTION CO. FOR DIVERSION BY SECONDARY PERMIT BY CLARK CO. SANITATION DISTRICT. THAT THE PROPOSED POINT OF DIVERSION, AND THE BOUNDARY OF ALL LANDS, SHOWING BY 40 ACRE SUBDIVISIONS THE AREAS PROPOSED TO BE SERVED, ARE FULLY AND CORRECTLY DESIGNATED THEREON.

*Vicki J. Scharnhorst*  
VICKI J. SCHARNHORST  
STATE WATER RIGHT SURVEYOR  
CERTIFICATE N° 803



SUBSCRIBED AND SWORN TO ME THIS 5<sup>th</sup> DAY OF May, 1989.

*Christie M. Smith*  
NOTARY PUBLIC IN AND FOR CLARK COUNTY, NEVADA.  
MY COMMISSION EXPIRES 2/25/90

**BASIS OF BEARING**

S 01° 23' 56" W, BEING THE EAST LINE OF THE S.W. 1/4 OF THE S.E. 1/4 OF SECTION 14, T. 21 S., R. 63 E., M.D.M., AS SHOWN ON RECORD OF SURVEY FILE 50 PAGE 67. (PROPOSED DIVERSION POINT)

N 00° 07' 48" E, BEING THE BEARING OF THE EAST LINE OF THE N.E. 1/4 OF SECTION 23, T. 21 S., R. 62 E., M.D.M., AS SHOWN ON RECORD OF SURVEY FILE 38 PAGE 13. (DIVERSION POINT N° 45746)

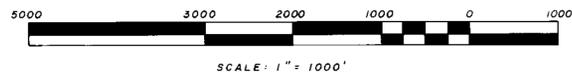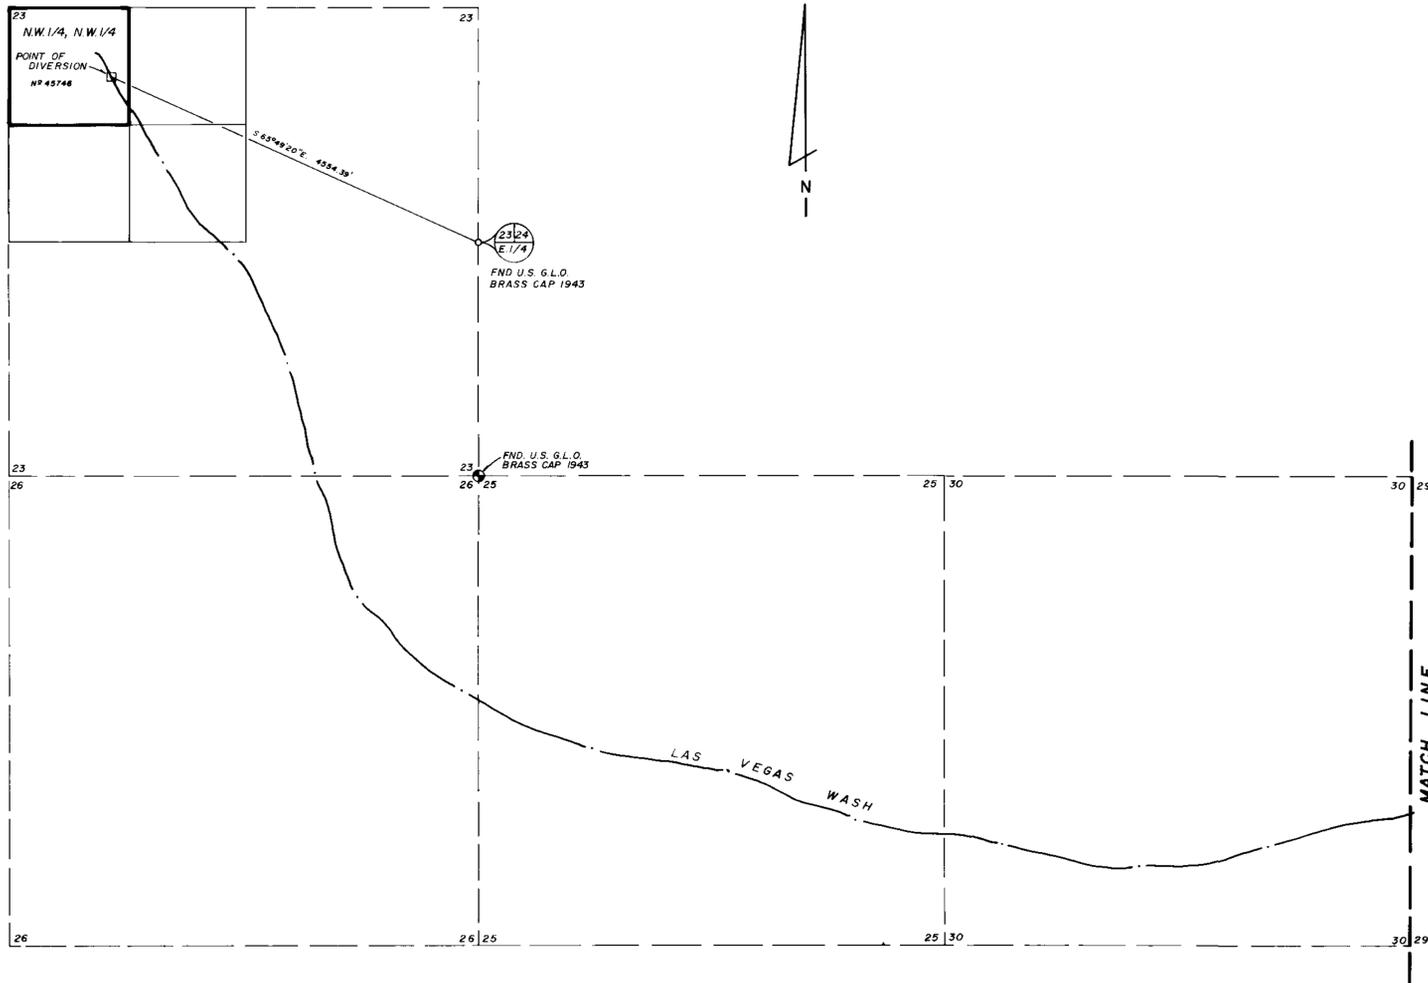

FILED  
JUL 17 1989  
STATE ENGINEER'S OFFICE

**JAMES M. MONTGOMERY  
CONSULTING ENGINEERS, INC.**  
2915 W. CHARLESTON BLVD. LAS VEGAS, NEVADA 89102

MAP  
TO ACCOMPANY AN APPLICATION  
TO APPROPRIATE WATER

BY: WASHINGTON CONSTRUCTION CO.  
FOR: DIVERSION BY SECONDARY PERMIT BY CLARK CO. SANITATION DISTRICT  
FROM: SURFACE: LAS VEGAS WASH, HENDERSON, NEVADA