
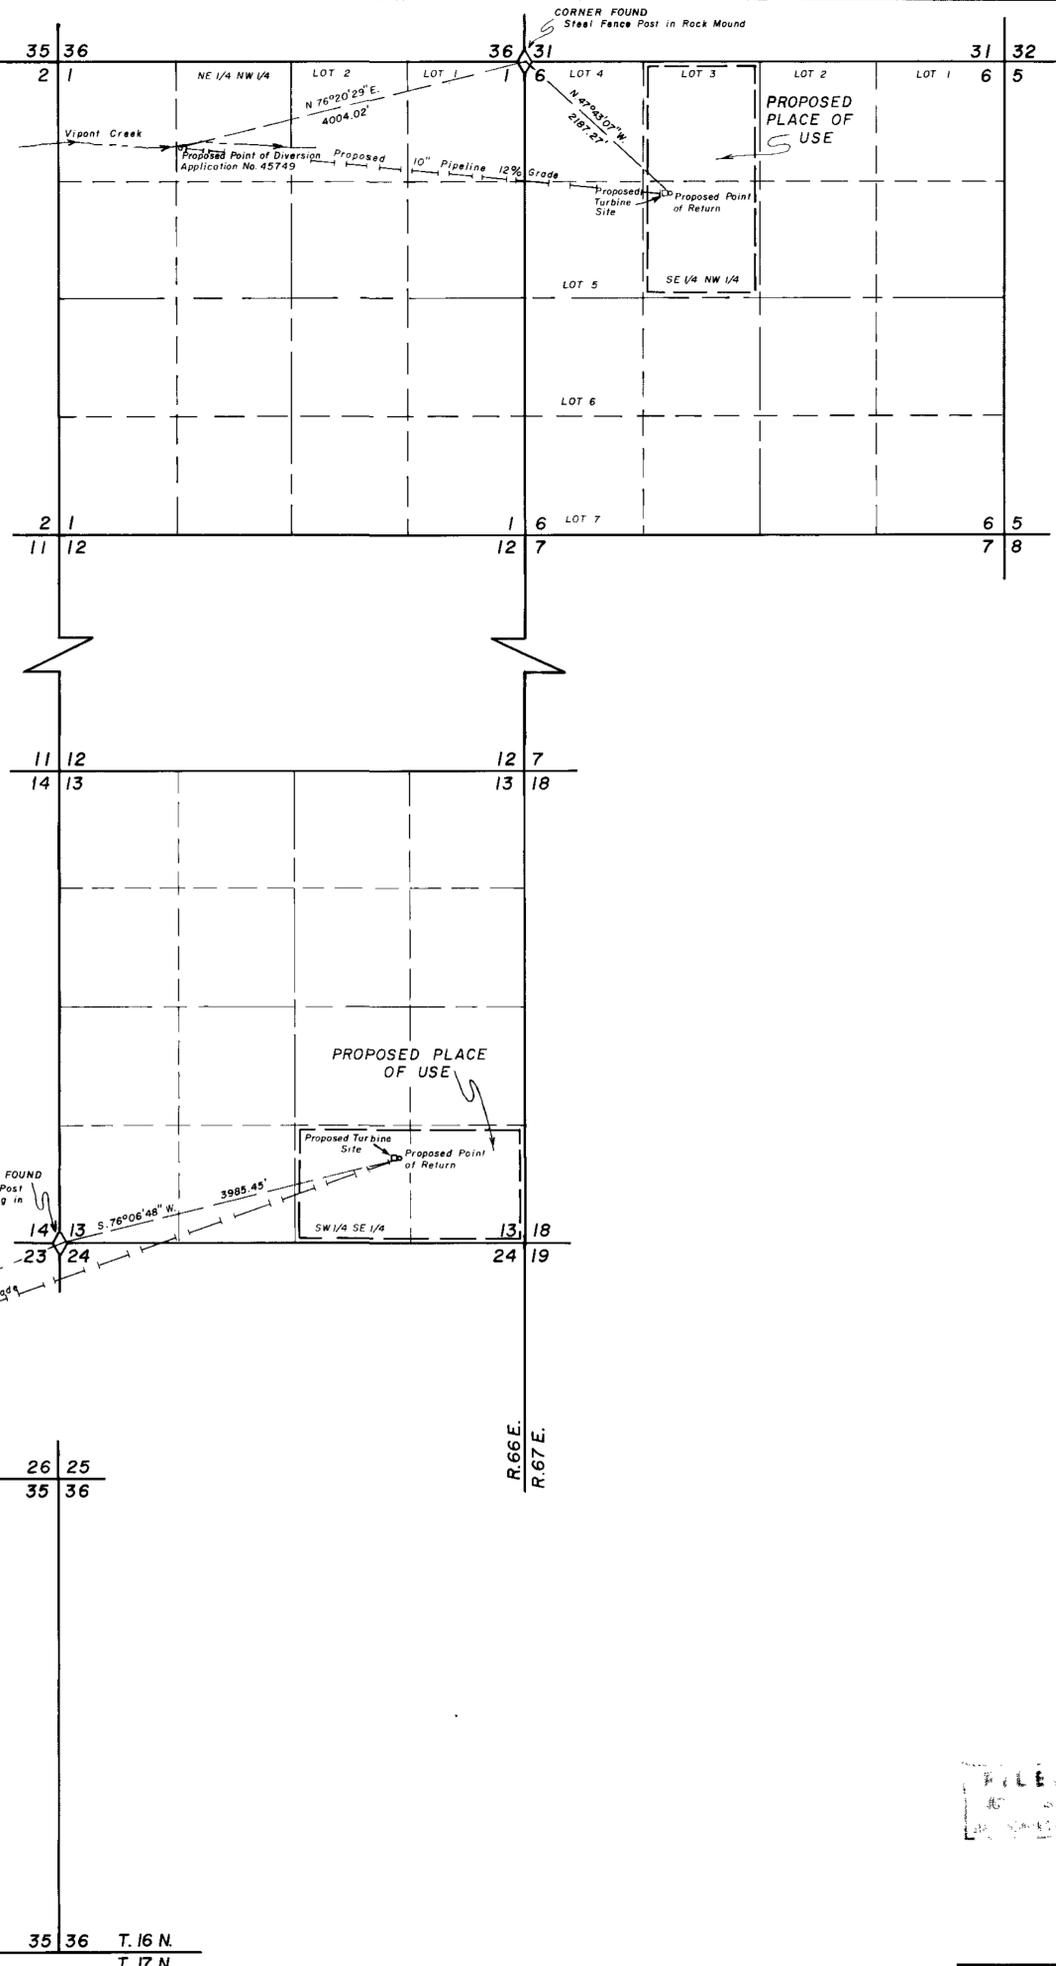


T.17 N., R.66 E., M.D.B. & M. (Partially Unsurveyed)
T.16 N., R.66 E., M.D.B. & M. (Partially Unsurveyed)

T.17 N., R.67 E., M.D.B. & M.
T.16 N., R.67 E., M.D.B. & M.

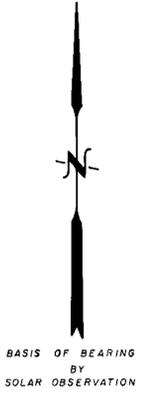



STATE OF NEVADA } ss
County of White Pine }

I, Richard W. Forman, being first duly sworn, depose and say that this map, consisting of one sheet, has been correctly drawn to the designated scale from field notes of a survey made by me on the 19th day of August, 1982; that it truly and correctly represents the proposed location and extent of the works used to divert water from Cleve and Vipont Creeks, in White Pine County, by Reed B. Robison & Brent Eldridge for Hydroelectric purposes. That the proposed point of diversion and return, the location of the turbine site, the approximate size and capacity of the conduit, and the location and names of all other works or streams which are crossed by or connected with said works, are fully and correctly designated thereon.

Richard W. Forman
State Water Right Surveyor

Subscribed and sworn to before me this 21st day of September, 1982.

Marcia Robison
Notary Public in and for White Pine County, Nevada

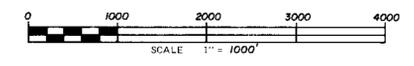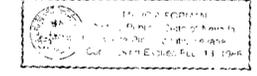

MAP TO ACCOMPANY
APPLICATION TO APPROPRIATE WATER
HYDROELECTRIC
FOR
REED B. ROBISON
& BRENT ELDRIDGE
BY
FROM
VIPONT & CLEVE CREEKS

SURVEYED & MAPPED
BY
BOUNDY & FORMAN, INC.
ELY, NEVADA
SEPTEMBER, 1982

45749, 45750 File under