




NORTH

RESOURCE CONCEPTS INC.
340 North Minnesota Street, Carson City, Nevada 89701 (702) 883 - 1600

ENGINEERING · ECONOMICS · RESOURCE PLANNING

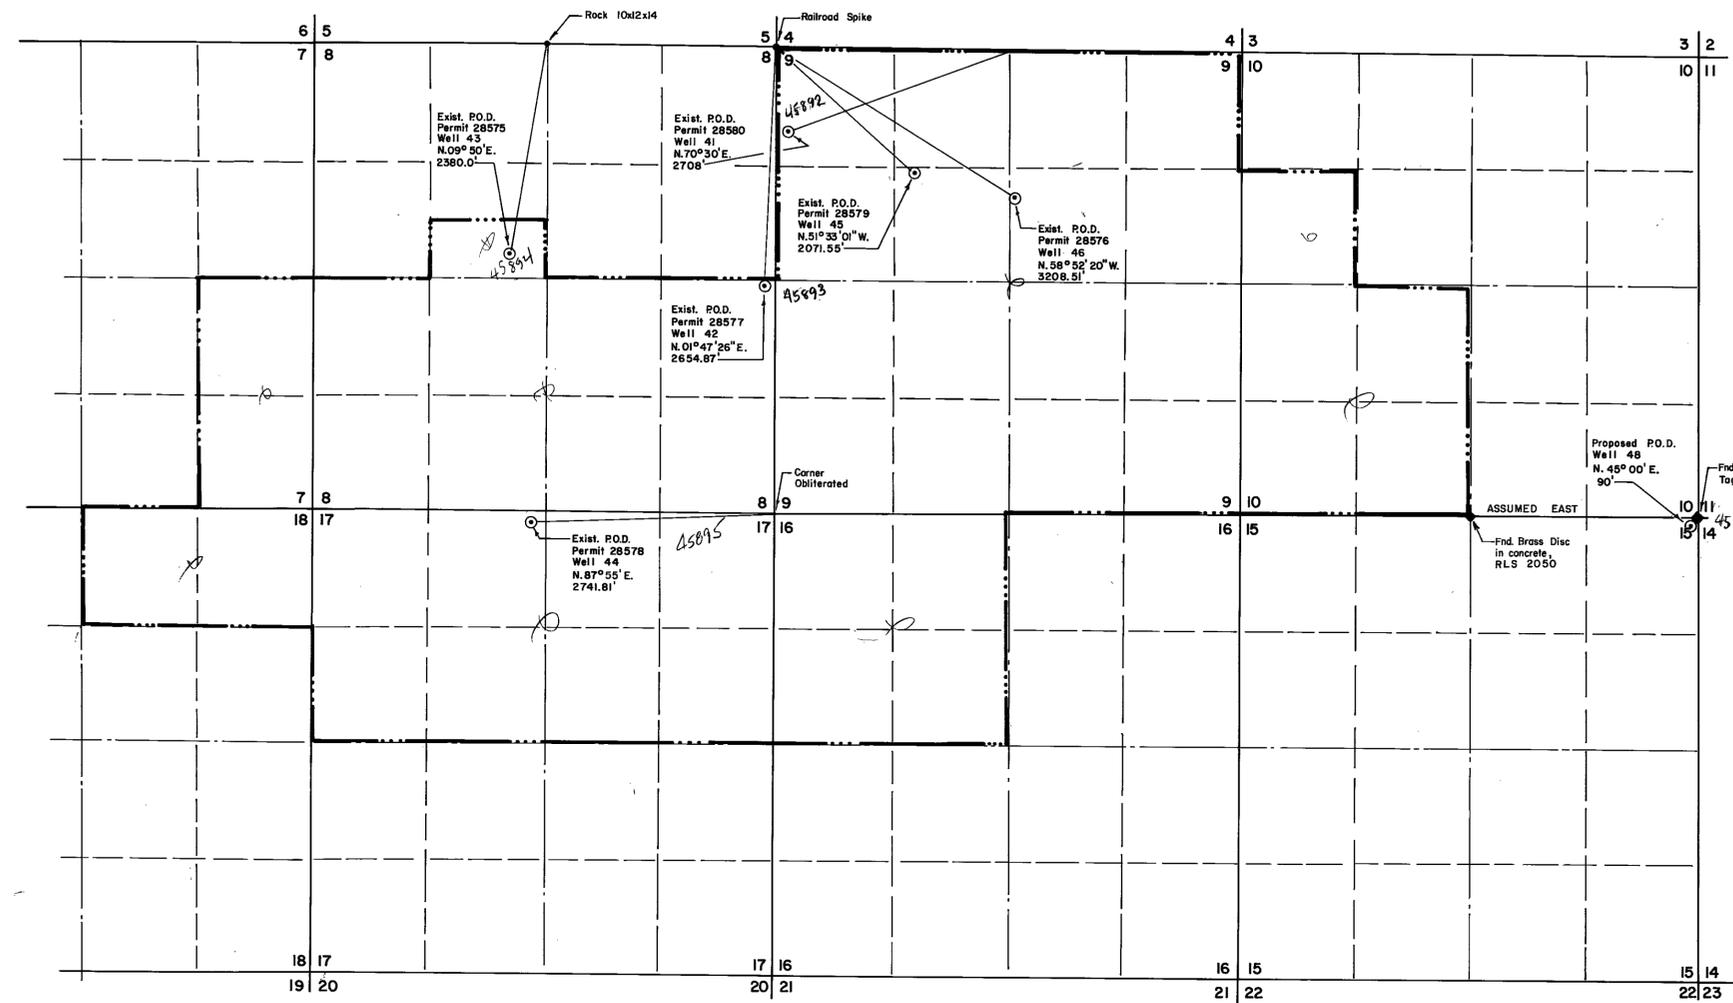

T-19-S, R-53-E, M.D.B.&M.

----- Existing Place of Use, Permits 28575 thru 28580
Note: Existing points of diversion are based on Map filed under App. 28575 in the Nevada State Engineer's Office.


STATE OF NEVADA
S.S.
CARSON CITY

I, Bruce R. Scott, being first duly sworn, depose and say that these maps, consisting of 2 sheets, have been correctly drawn to the designated scale based on public records and maps on file at the Division of Water Resources and from field notes of a survey done by me on the 13th day of April, 1982. That they truly and correctly represent the proposed location of the Wells to be used to divert water from Underground Sources in Nye County by Central Nevada Utilities Company, for Municipal purposes. That the proposed points of diversion and the boundary of all lands, showing by 40 acre subdivisions the areas where the water is to be used, are fully and correctly designated hereon.


Bruce R. Scott
STATE WATER RIGHT SURVEYOR NO. 427

Subscribed and sworn to before me on this 30th day of June 1982. Notary Public in and for Lyon County, Nevada.

Carol A. Smith

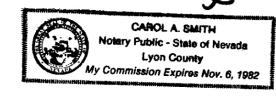



BASIS OF BEARING
Recorded Map (No. 28575) within the State Engineers Office.

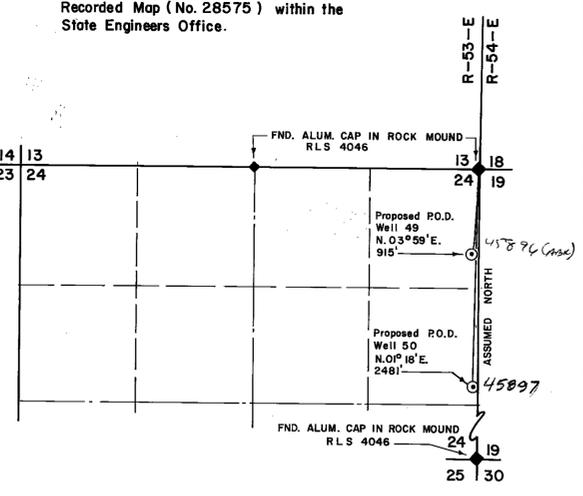

Scale 1" = 1000'
1000 500 0 1000 2000

45870
45892-7

MAP
TO ACCOMPANY APPLICATIONS TO CHANGE THE POINT OF DIVERSION, MANNER AND PLACE OF USE OF PERMITS 28575, 28576, 28577, 28578, 28579, AND 28580 BY
THE CENTRAL NEVADA UTILITIES COMPANY
FOR MUNICIPAL PURPOSES FROM UNDERGROUND SOURCES IN NYE COUNTY, NEVADA

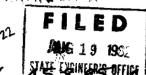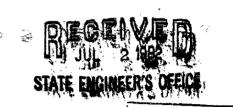

45897 45896 45895 45894 45893 45892 45870

62920 52606 52130

glt
1-20

BRUNING



NORTH

RESOURCE CONCEPTS INC.
340 North Minnesota Street, Carson City, Nevada 89701
(702) 883 - 1600

ENGINEERING · ECONOMICS · RESOURCE PLANNING

JOB NO. 6062.5
DATE 6-30-82
REVISED
DRAWN BY S.G.P.

Sheet 2 of 2




SCALE 1" = 3000'
3000 1500 0 3000 6000

RECEIVED
JUL 2 1982
STATE ENGINEER'S OFFICE

FILED
AUG 19 1982
STATE ENGINEER'S OFFICE

MAP
OF THE
PROPOSED PLACE OF USE
FOR
THE CENTRAL NEVADA UTILITIES COMPANY
(PAHRUMP VALLEY)
IN NYE COUNTY, NEVADA

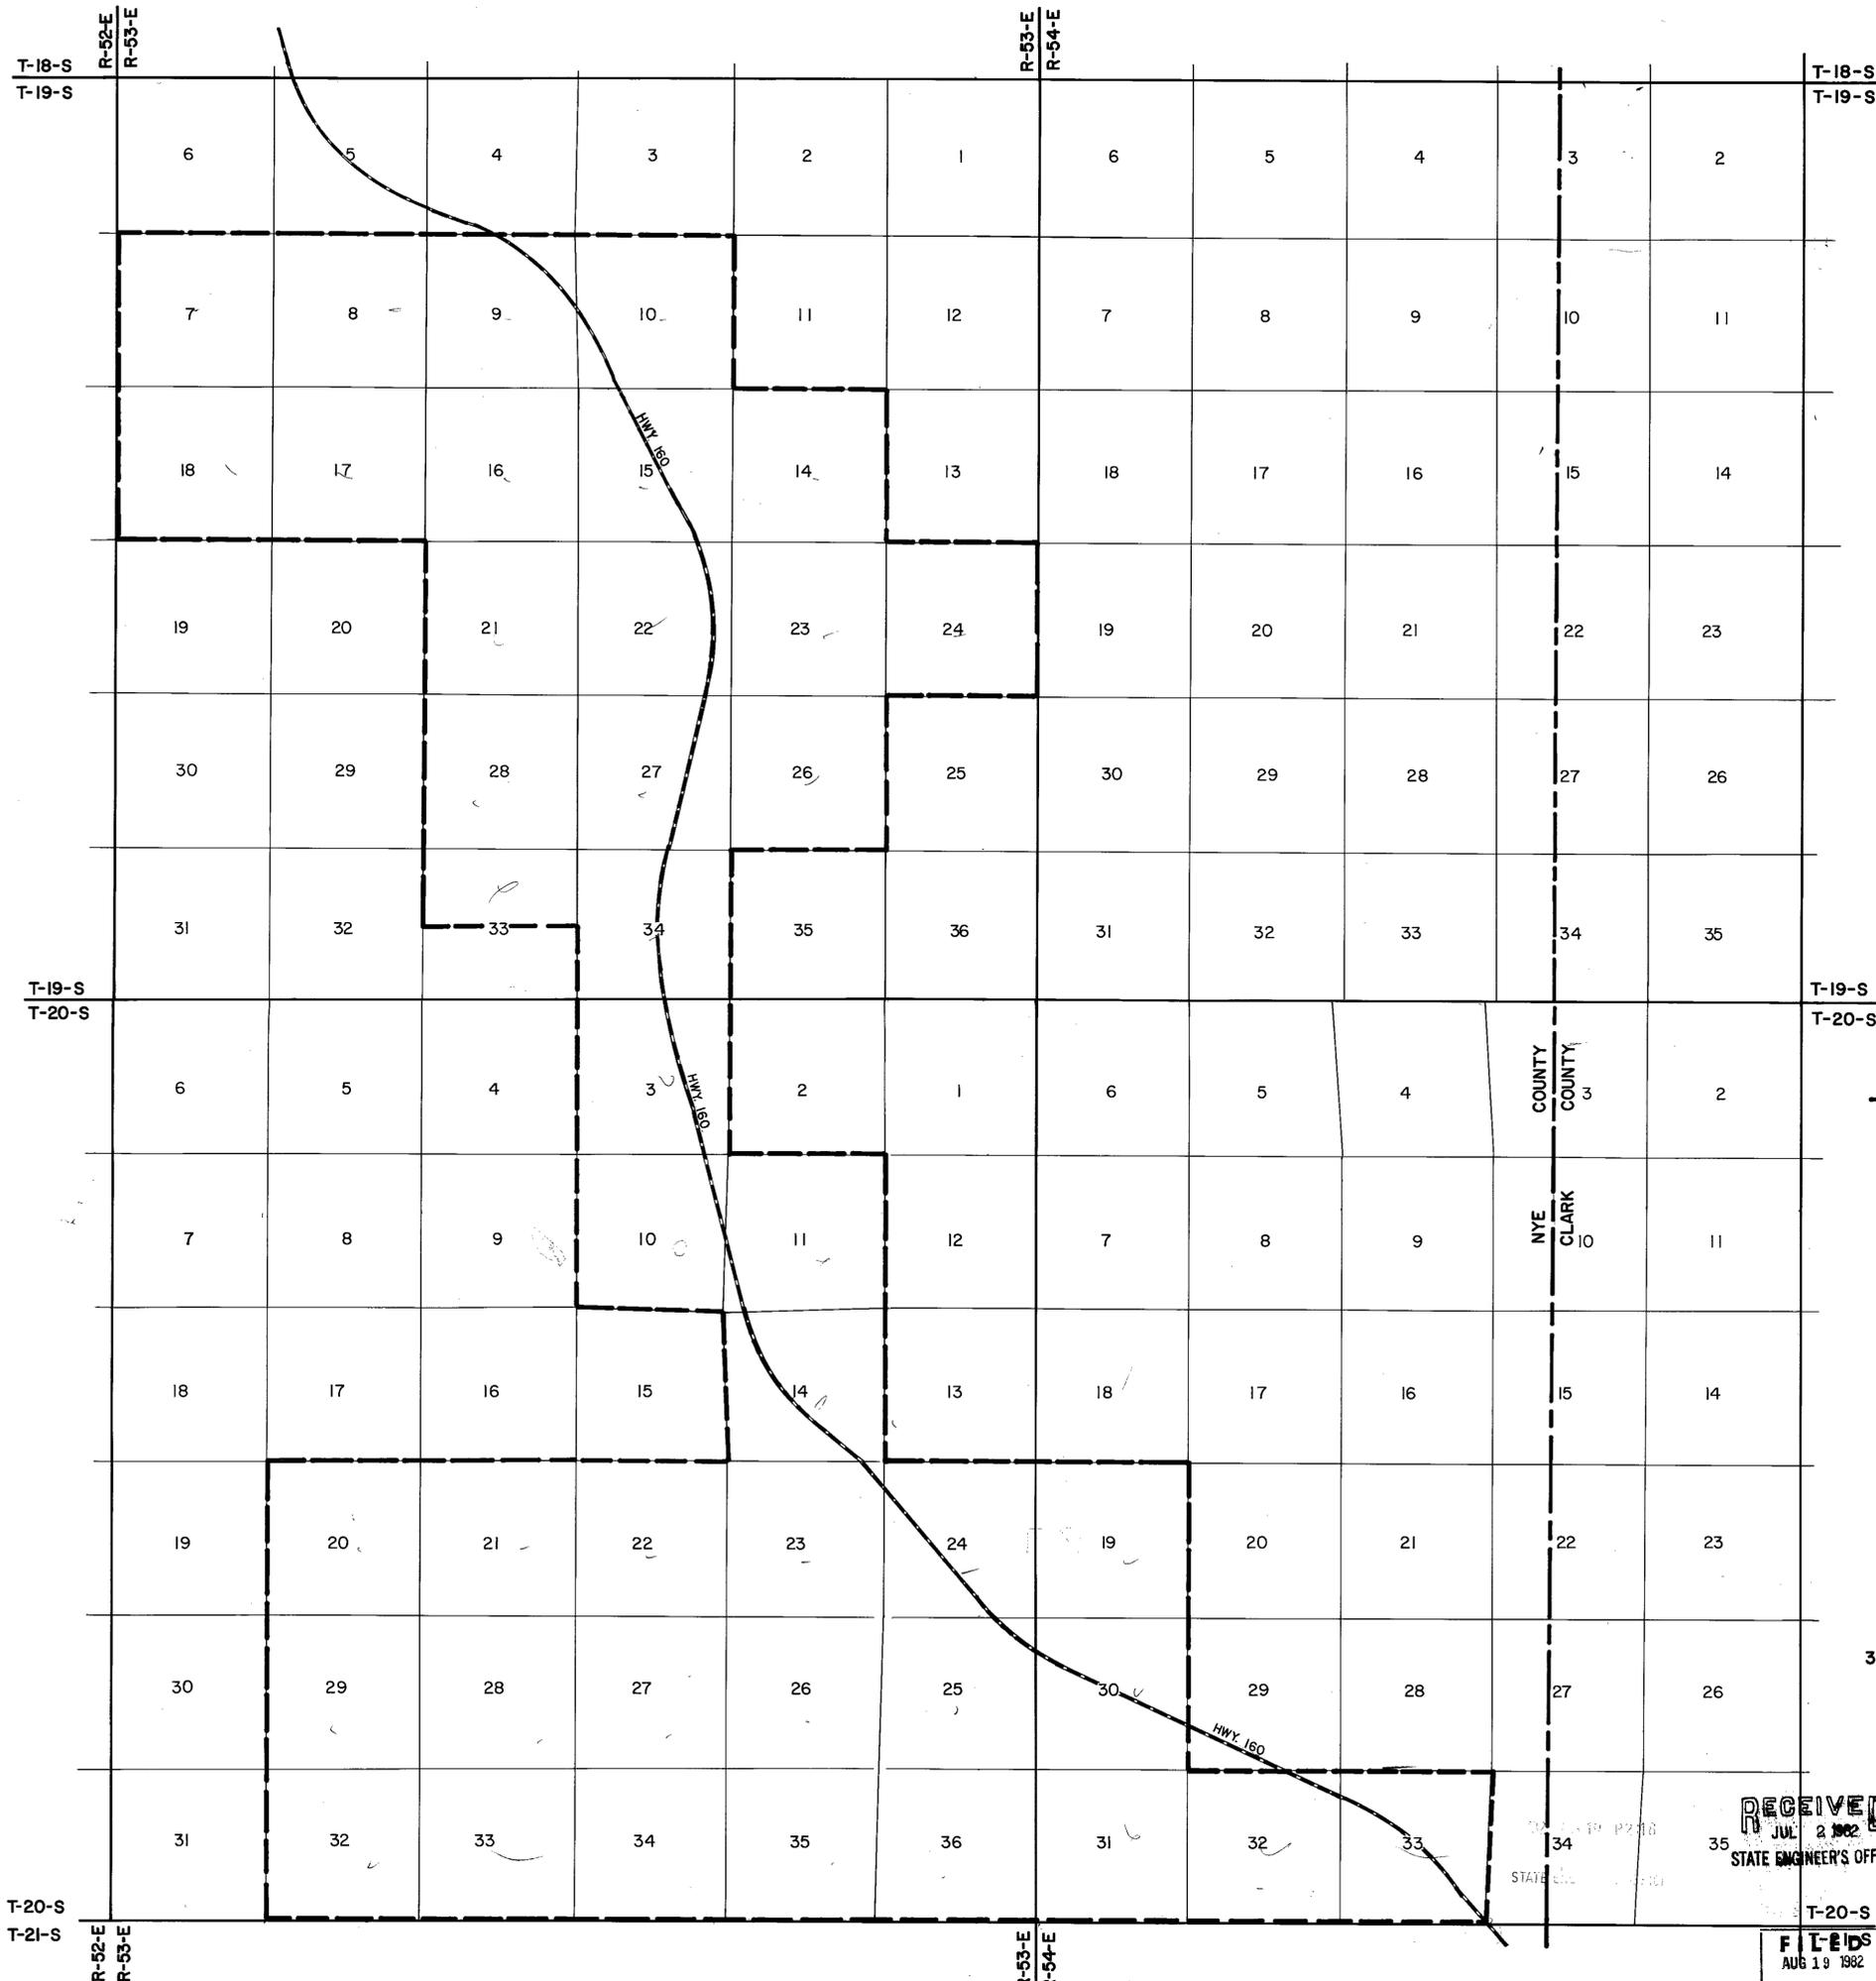

79985 76776 62920 52606 52130

46121 46120 46119 46118 46117 46116 46115 45897 45896 45895 45894 45893 45892 45870

2/11/82
JAP
1-2