


T.25 N., R.41 E.
M.D.B. & M.


Sections 31 and 32

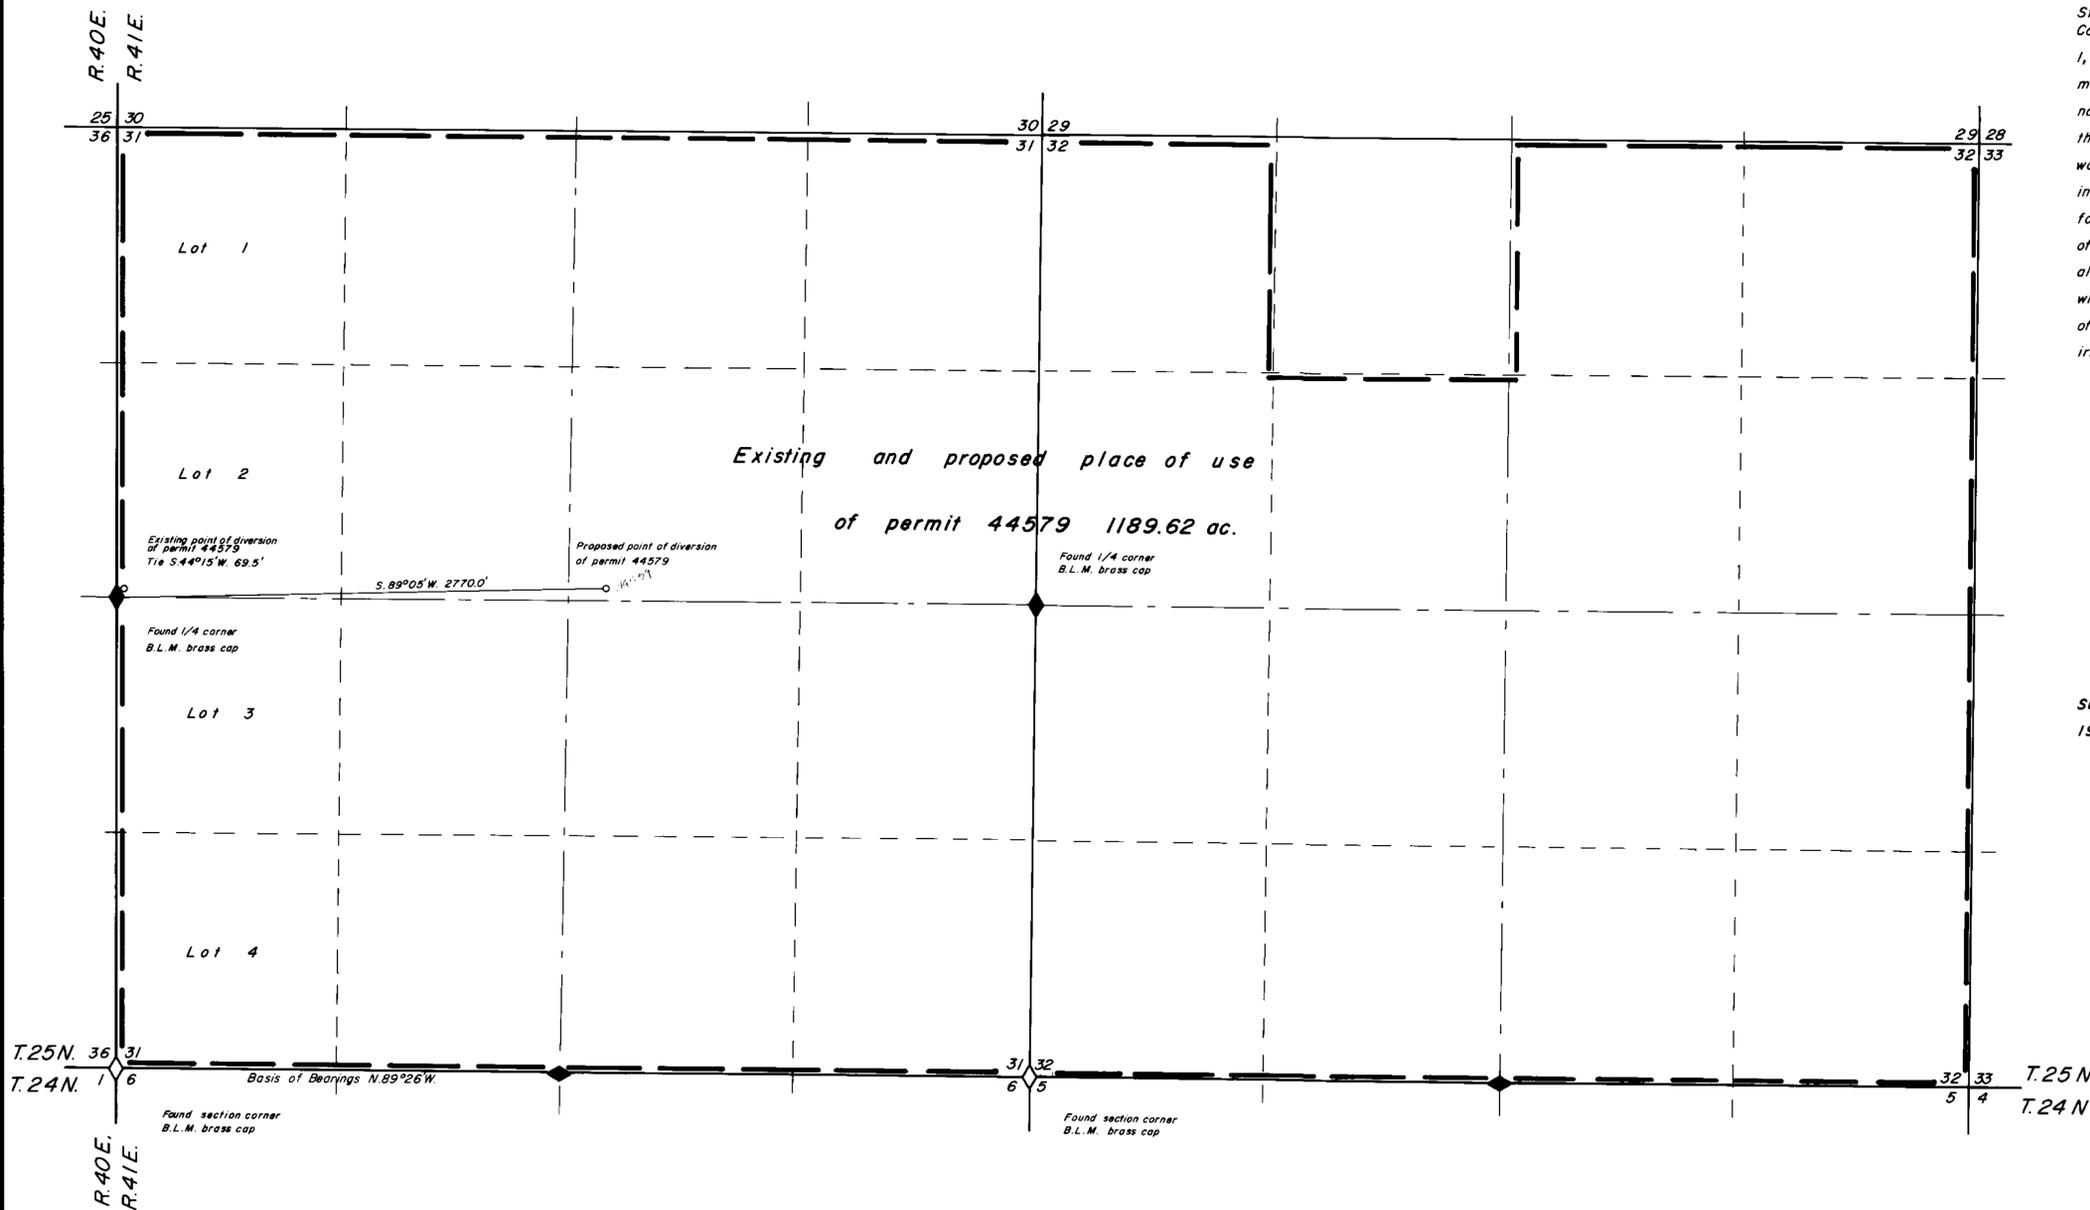

Note
Basis of bearings is from 1959
B.L.M. Dependent Resurvey Plat.

State of Nevada } S.S.
County of Humboldt }

I, Robert N. Caldwell, being first duly sworn, depose and say that this map, consisting of one sheets, has been correctly drawn from field notes of a survey made by me during June 1982, that it truly and correctly represents the location and extent of the works used to divert water from underground in Lander County by Charles and Bera Swanson for irrigation & domestic purposes, that the proposed point of diversion, the approximate location and size of the diverting channel, all reservoirs or basins, the locations and names of all other works which will cross or connect with the proposed works, and the boundary of all lands, showing by 40-acre subdivisions the areas proposed to be irrigated, are fully and correctly designed.

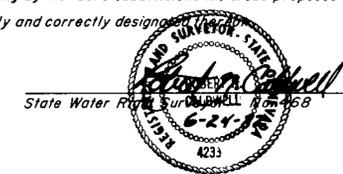

Subscribed and sworn to before me this 24th day of June 19 82.

Valores Crawford
Notary Public



RECEIVED
JUN 28 1982
STATE ENGINEER'S OFFICE

FILED
JUN 28 1982
STATE ENGINEER'S OFFICE

Desert Mountain Surveying Company
146 West Second Street
Winnemucca, Nevada 89445

Map to accompany application to change the point of diversion under permit 44579 by Charles and Bera Swanson.

From underground in Lander County
For Irrigation and domestic purposes

Nevada

49559 45880