
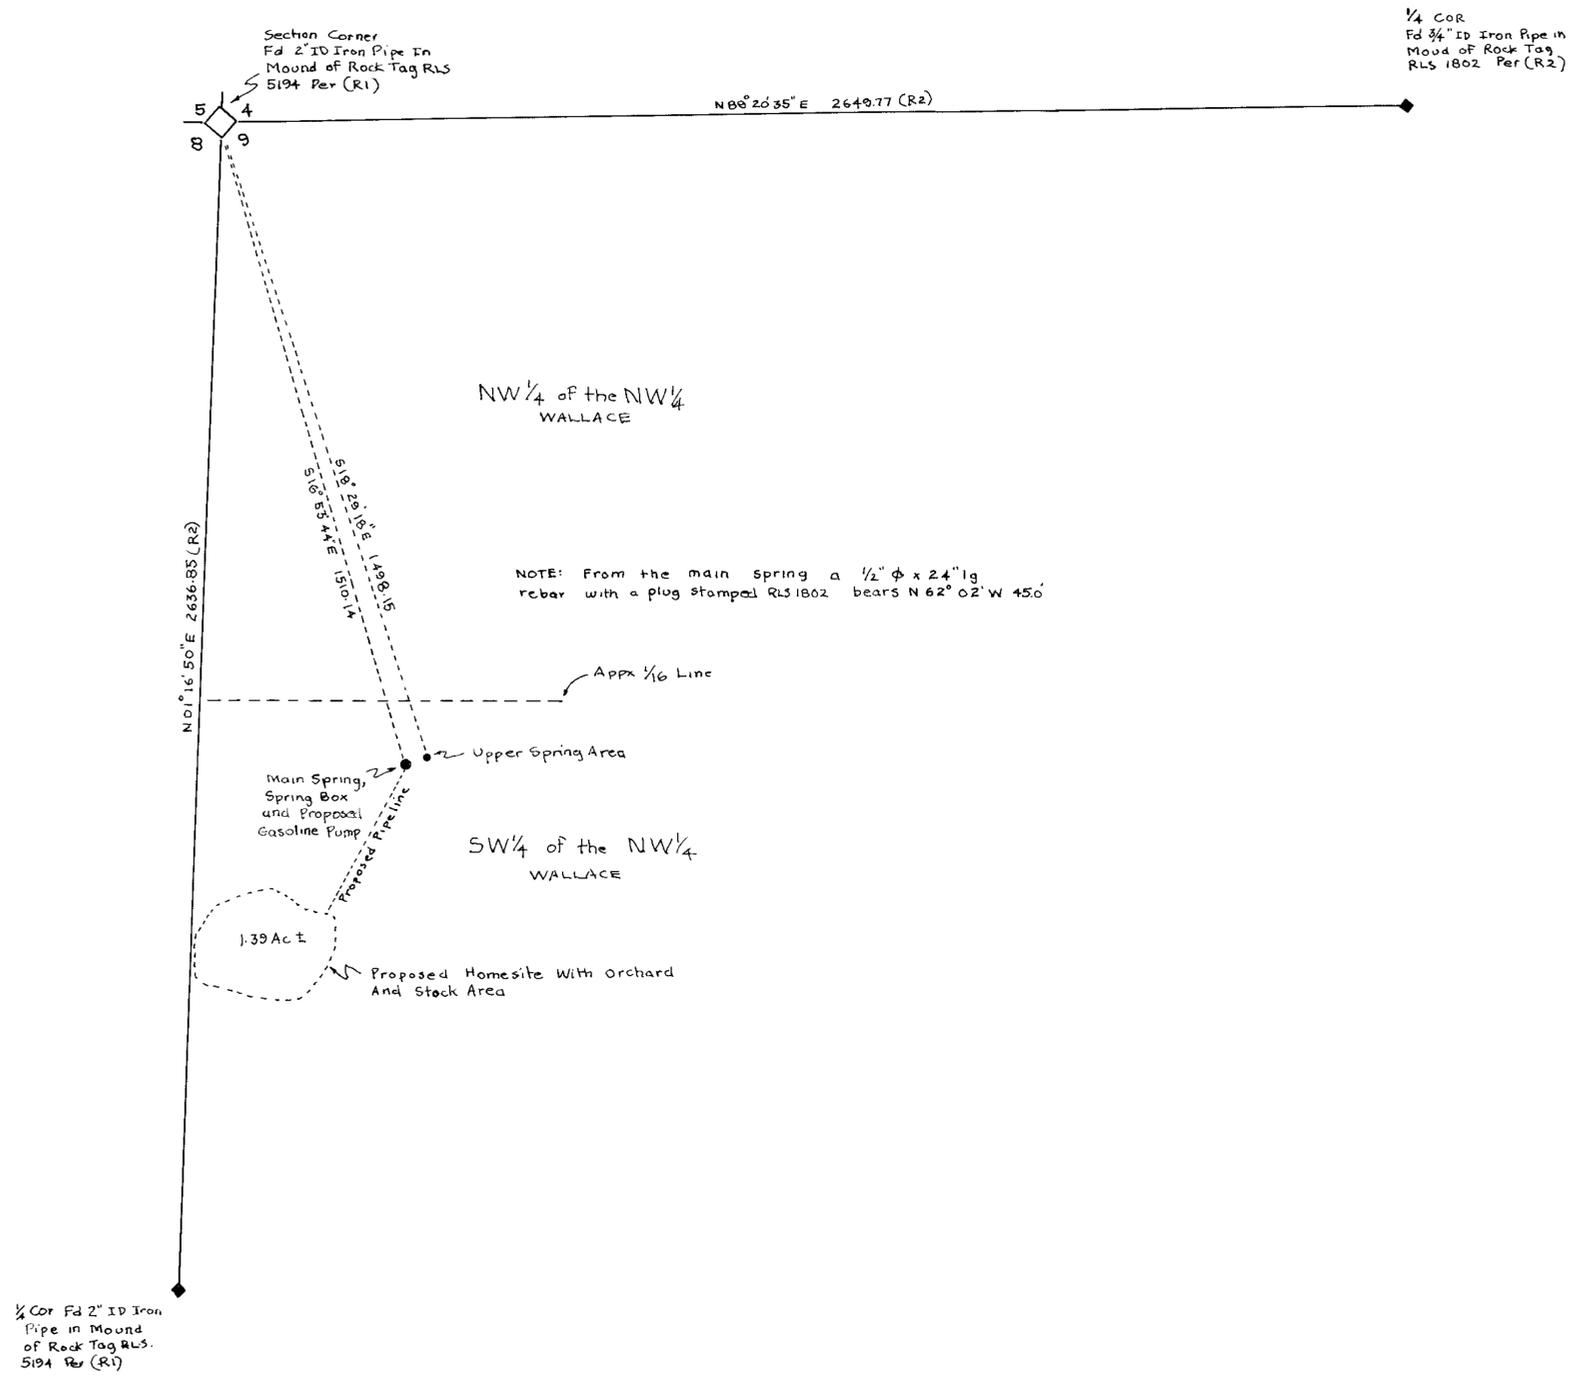


CULTURAL MAP TABULATION						
SECTION	SUBDIVISION	TOWNSHIP	RANGE	CULTIVATED ACREAGE	DESCRIPTION OF CULTURE	DATE OF FIRST CULTURE
9	SW 1/4, NW 1/4	1 N	33 E	1.39		

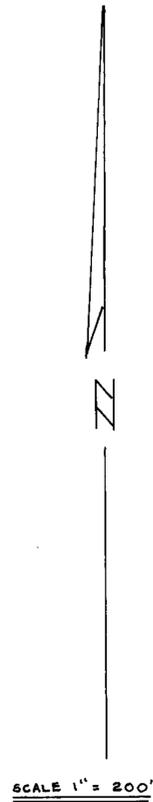


STATE OF NEVADA }
COUNTY OF DOUGLAS } SS

I JOHN P. DAVIS, BEING FIRST DULY SWORN DEPOSE AND SAY THIS MAP CONSISTING OF ONE SHEET, HAS BEEN CORRECTLY DRAWN TO THE DESIGNATED SCALE FROM FIELD NOTES OF A SURVEY MADE BY ME ON THE 6TH DAY OF AUGUST 1982; THAT IT CORRECTLY REPRESENTS THE PROPOSED LOCATION AND EXTENT OF THE WORKS USED TO DIVERT WATER FROM AN UNNAMED SPRING IN MINERAL COUNTY BY DONALD A WALLACE AND EVELYN WALLACE FOR DOMESTIC AND IRRIGATION PURPOSES THAT THE PROPOSED POINT OF DIVERSION, THE APPROXIMATE LOCATION AND SIZE OF THE DIVERTING CHANNEL, ALL RESERVOIRS OR BASINS WHICH WILL CROSS THE PROPOSED WORKS, AND THE BOUNDARY OF ALL LANDS SHOWING BY 1/4 ACRE SUBDIVISIONS THE AREA PROPOSED TO BE IRRIGATED ARE FULLY AND CORRECTLY DESIGNATED THEREON.


John P. Davis
JOHN P. DAVIS
STATE WATER RIGHT SURVEYOR
545

SUBSCRIBED AND SWORN TO BEFORE ME THIS 11TH DAY OF AUGUST 1982
NOTARY PUBLIC FOR DOUGLAS COUNTY, NEVADA

Dori Goldman
DORI GOLDMAN

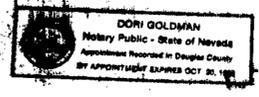

BASIS OF BEARING IS A SOLAR OBSERVATION MADE BY ME AND ALSO WAS THE BASIS OF BEARING FOR (R2)

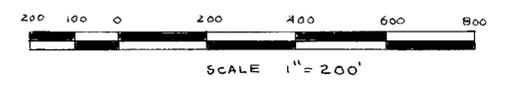

REFERENCES
(R1) R.S.M. FILE No 55151 MINERAL COUNTY RECORDS
(R2) R.S.M. FILE No 57872 MINERAL COUNTY RECORDS

APPLICATION NO. 45898

FILED
AUG 13 1982
STATE ENGINEER'S OFFICE

MAP
TO ACCOMPANY APPLICATION TO APPROPRIATE WATER FOR DOMESTIC USE, STOCKWATER AND IRRIGATION FROM A SPRING BY: DONALD A. AND EVELYN WALLACE Situate in the NW 1/4 Sec 9, T1N, R33E M.D.M. Mineral County, Nevada

45898