


T.36N., R.38E.
M.D.B.M.

Cultural Tabulation Applications 35477

Section	Subdivision	Township	Range	Acreage	Culture
17	SE1/4SE1/4	36N	38E	8.53	Winter Wheat
TOTAL:				8.53 Acres	

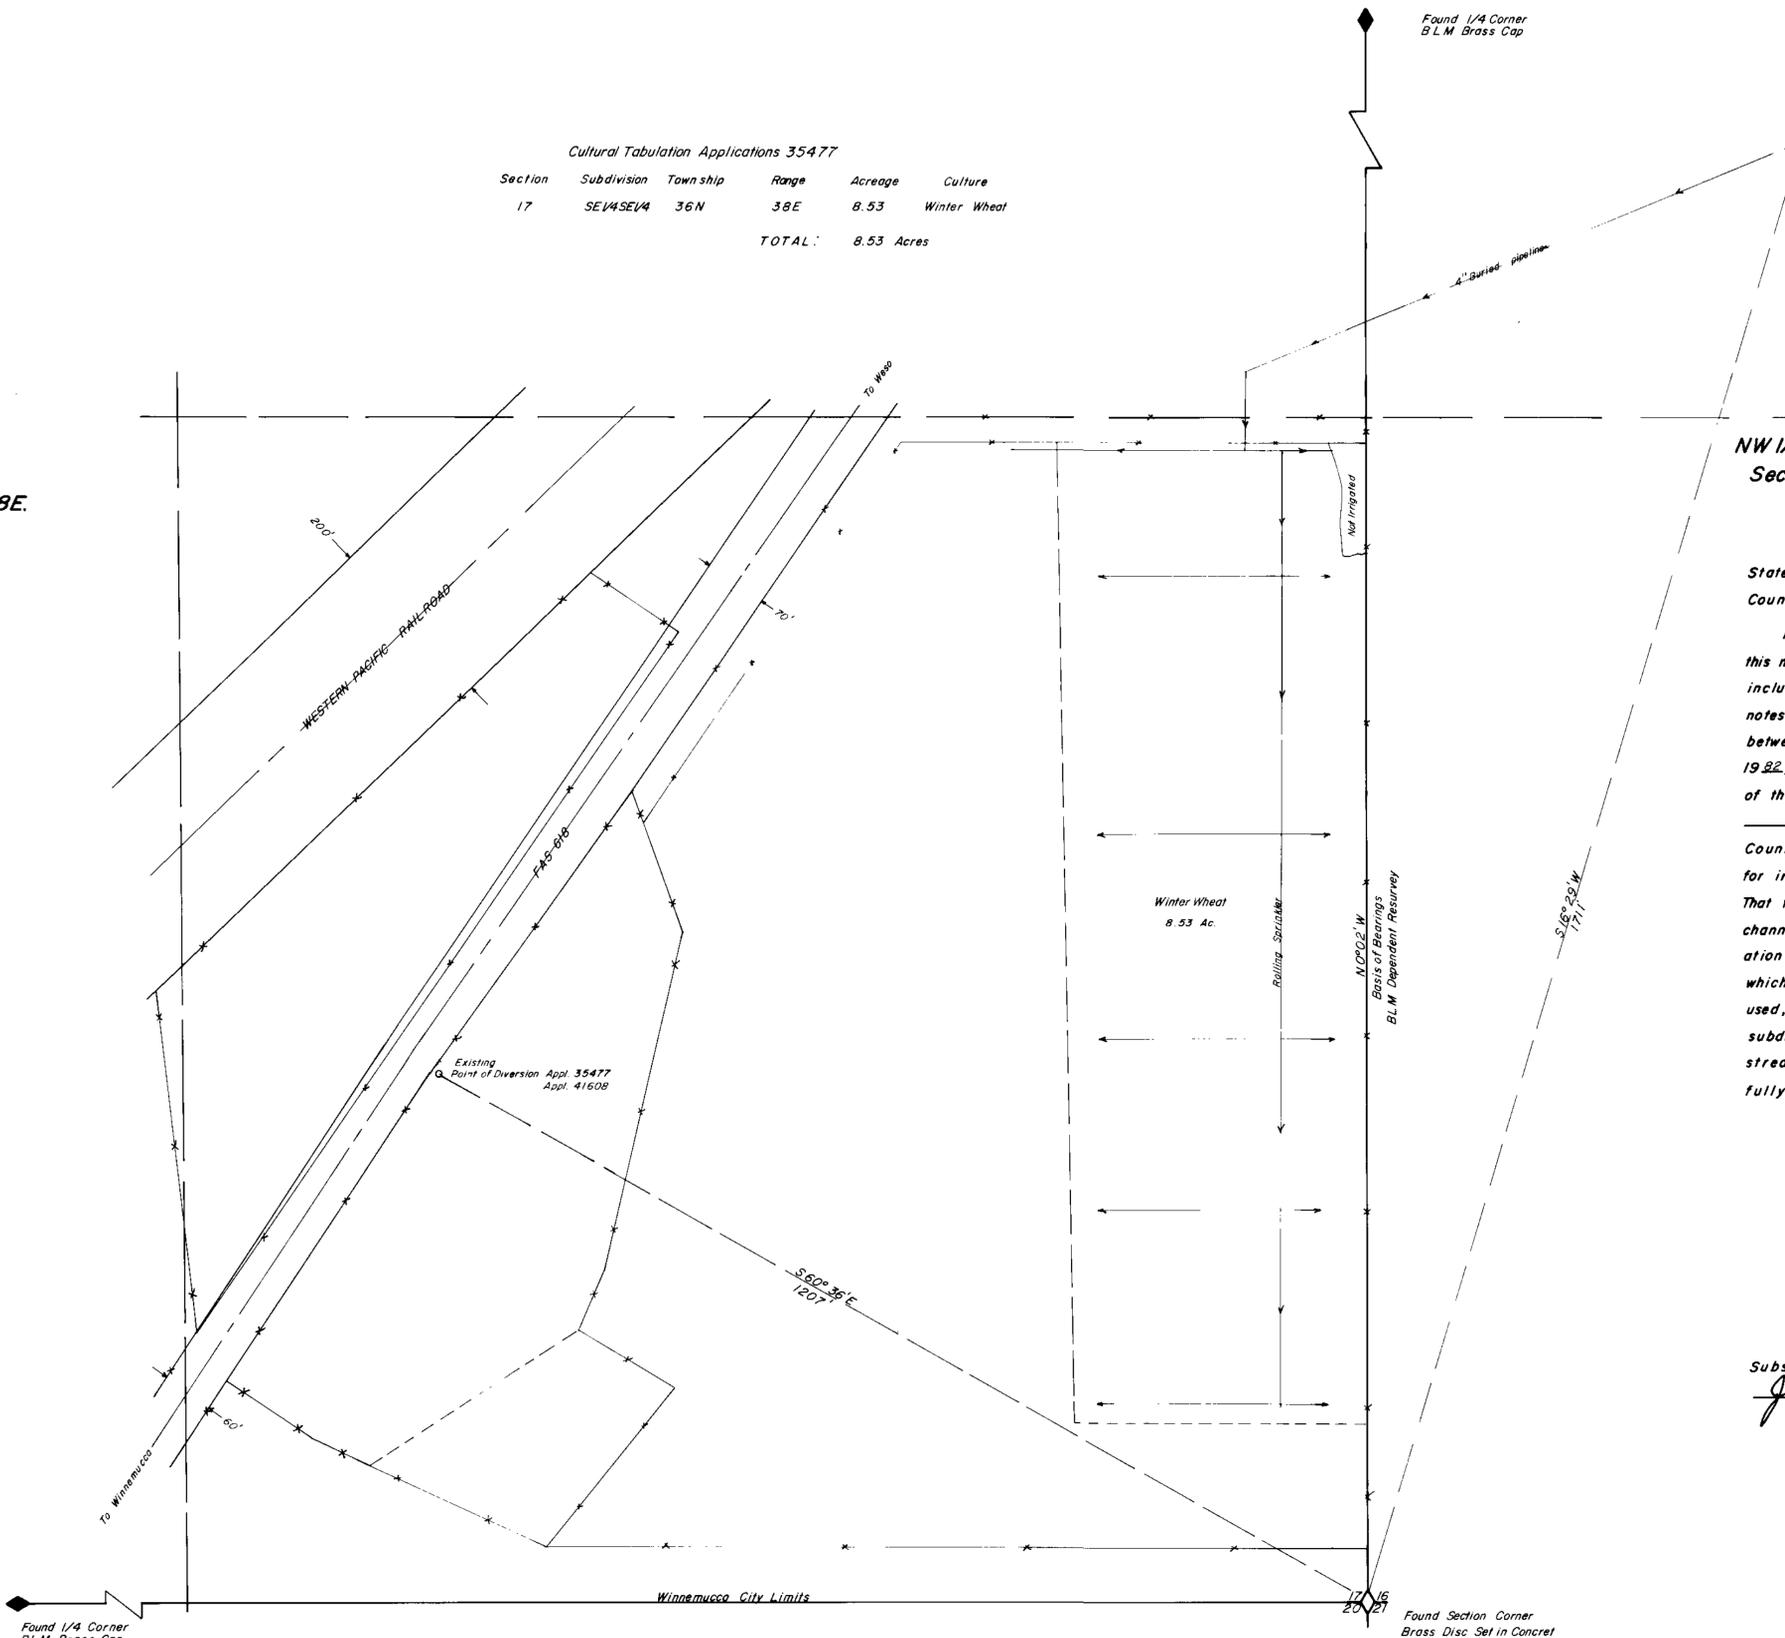

NW 1/4 SW 1/4
Section 16


State of Nevada }
County of Humboldt } S.S.

I, John H. Milton III, being first duly sworn, depose and say that this map, consisting of one sheet, numbered from 1 to 1, inclusive, has been correctly drawn to the designated scale from field notes of a survey made by me, (or under my supervision and direction) between the 21st day of JULY, and the 21st day of JULY 1982; that it truly and correctly represents the location and extent of the works used to divert water from Underground, in Humboldt County, by Edwin W. and Irma Beth Bodily for irrigation purposes under Application No. 35477. That the point of diversion, the location and size of the diverting channel, location and description of all measuring devices, the location and extent of lands owned or controlled by the applicant upon which water applied for under Application No. 35477 is used, together with the area and kind of culture in each 40-acre subdivision, and the location and names of all other works or streams which are crossed by or connected with said works are fully and correctly designated thereon.



Subscribed and sworn to before me this 27th day of July, 1982.

Dolores Crawford
Notary Public

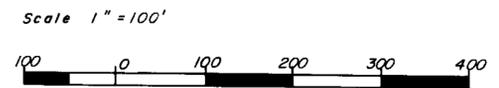

SE 1/4 SE 1/4
Section 17

45990 12788 4-19-91
45991 12789 4-19-91

FILED
STATE ENGINEER'S OFFICE
NOV 16 1982
STATE ENGINEER'S OFFICE

Desert Mountain Surveying Company
510 Melarkey Street
Winnemucca, Nevada 89445

Map
To Accompany Proof Of Beneficial Use
Under Application No. 35477
By
Edwin W. & Irma Beth Bodily
And Application To Change The Point Of
Diversion Under Application Nos. 35477 & 41608
Humboldt County Nevada

45991 45990