




STATE OF NEVADA }
COUNTY OF NYE } ss.

I, C. STEVE DEAL, being first duly sworn, depose and say that this map, consisting of one sheet, has been correctly drawn to the designated scale from field notes of a survey made by me on the 21st day of July, 1982; that it truly and correctly represents the proposed location and extent of the works used to divert water from underground in Nye County by JOSE MORALES for quasi-municipal purposes. That the proposed point of diversion, the approximate location and size of the diverting channel, all reservoirs or basins, the location and names of all other works which will cross or connect with the proposed works, are fully and correctly designated hereon.


C. Steve Deal
State Water Right Surveyor No. 599

Subscribed and sworn to before me
this 2nd day of August, 1982

Notary Public in and for Nye County, Nevada
Garth R. Plenio
Notary Public

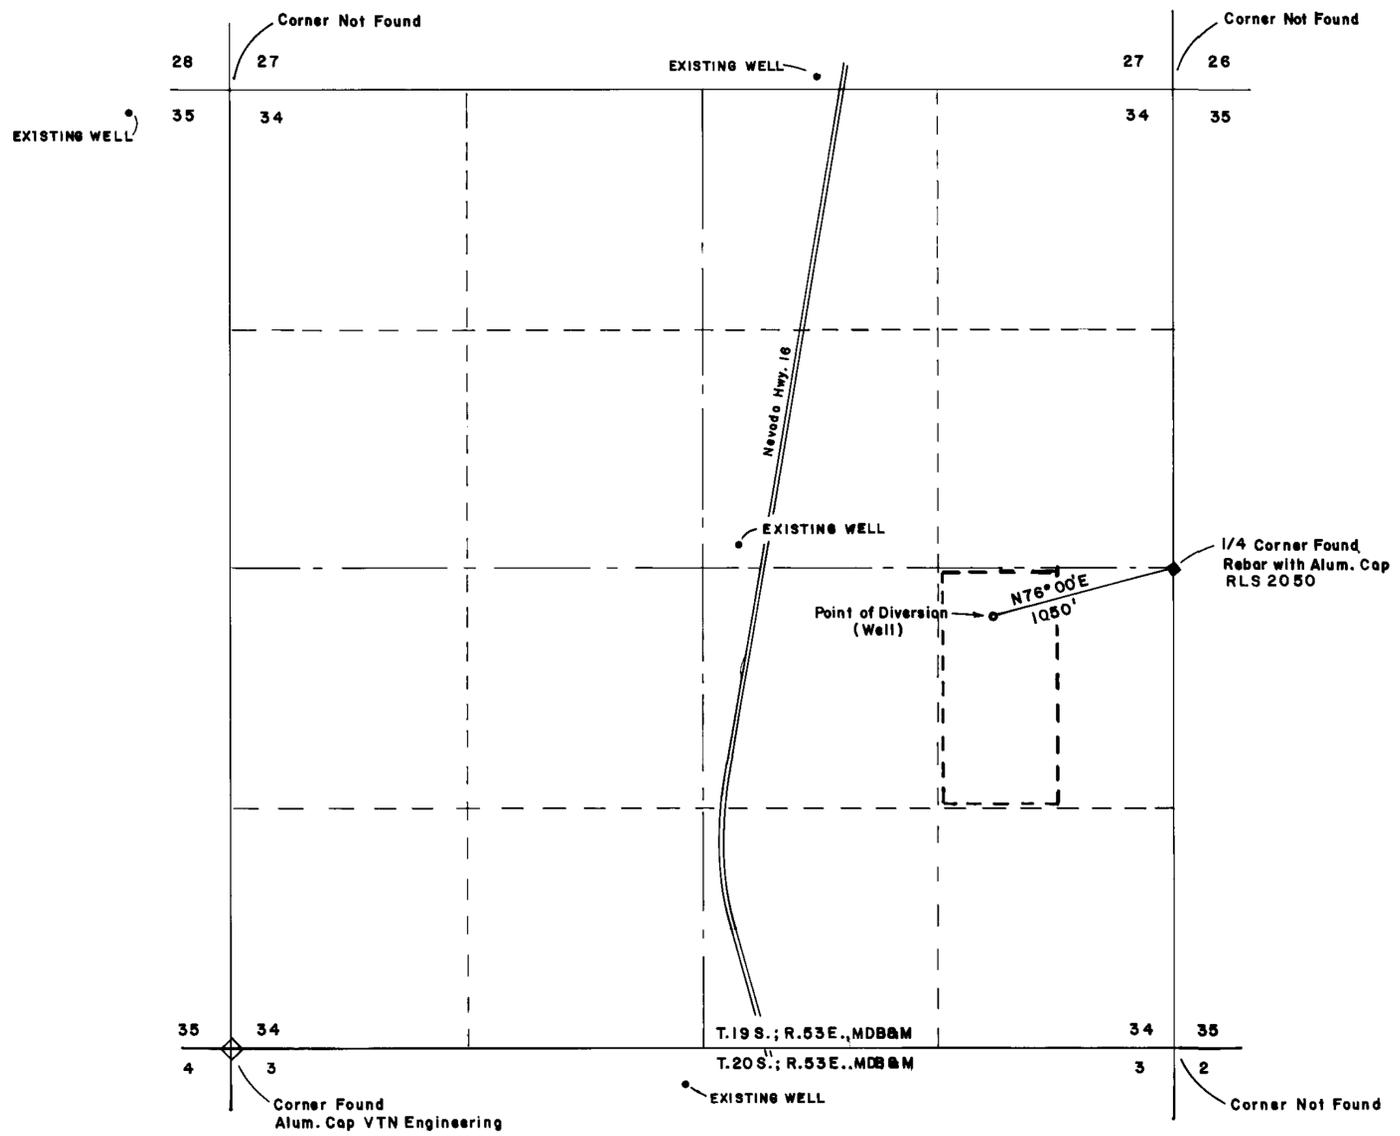

Basis of bearing used was magnetic North with 16° East declination.

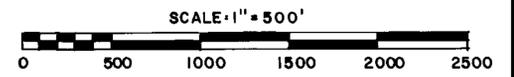

46003
MAP
TO ACCOMPANY APPLICATION TO
APPROPRIATE WATER
FOR QUASI-MUNICIPAL PURPOSES
BY JOSE MORALES
FROM UNDERGROUND IN NYE COUNTY

FILED
AUG 2 1982
STATE ENGINEER'S OFFICE

46003