


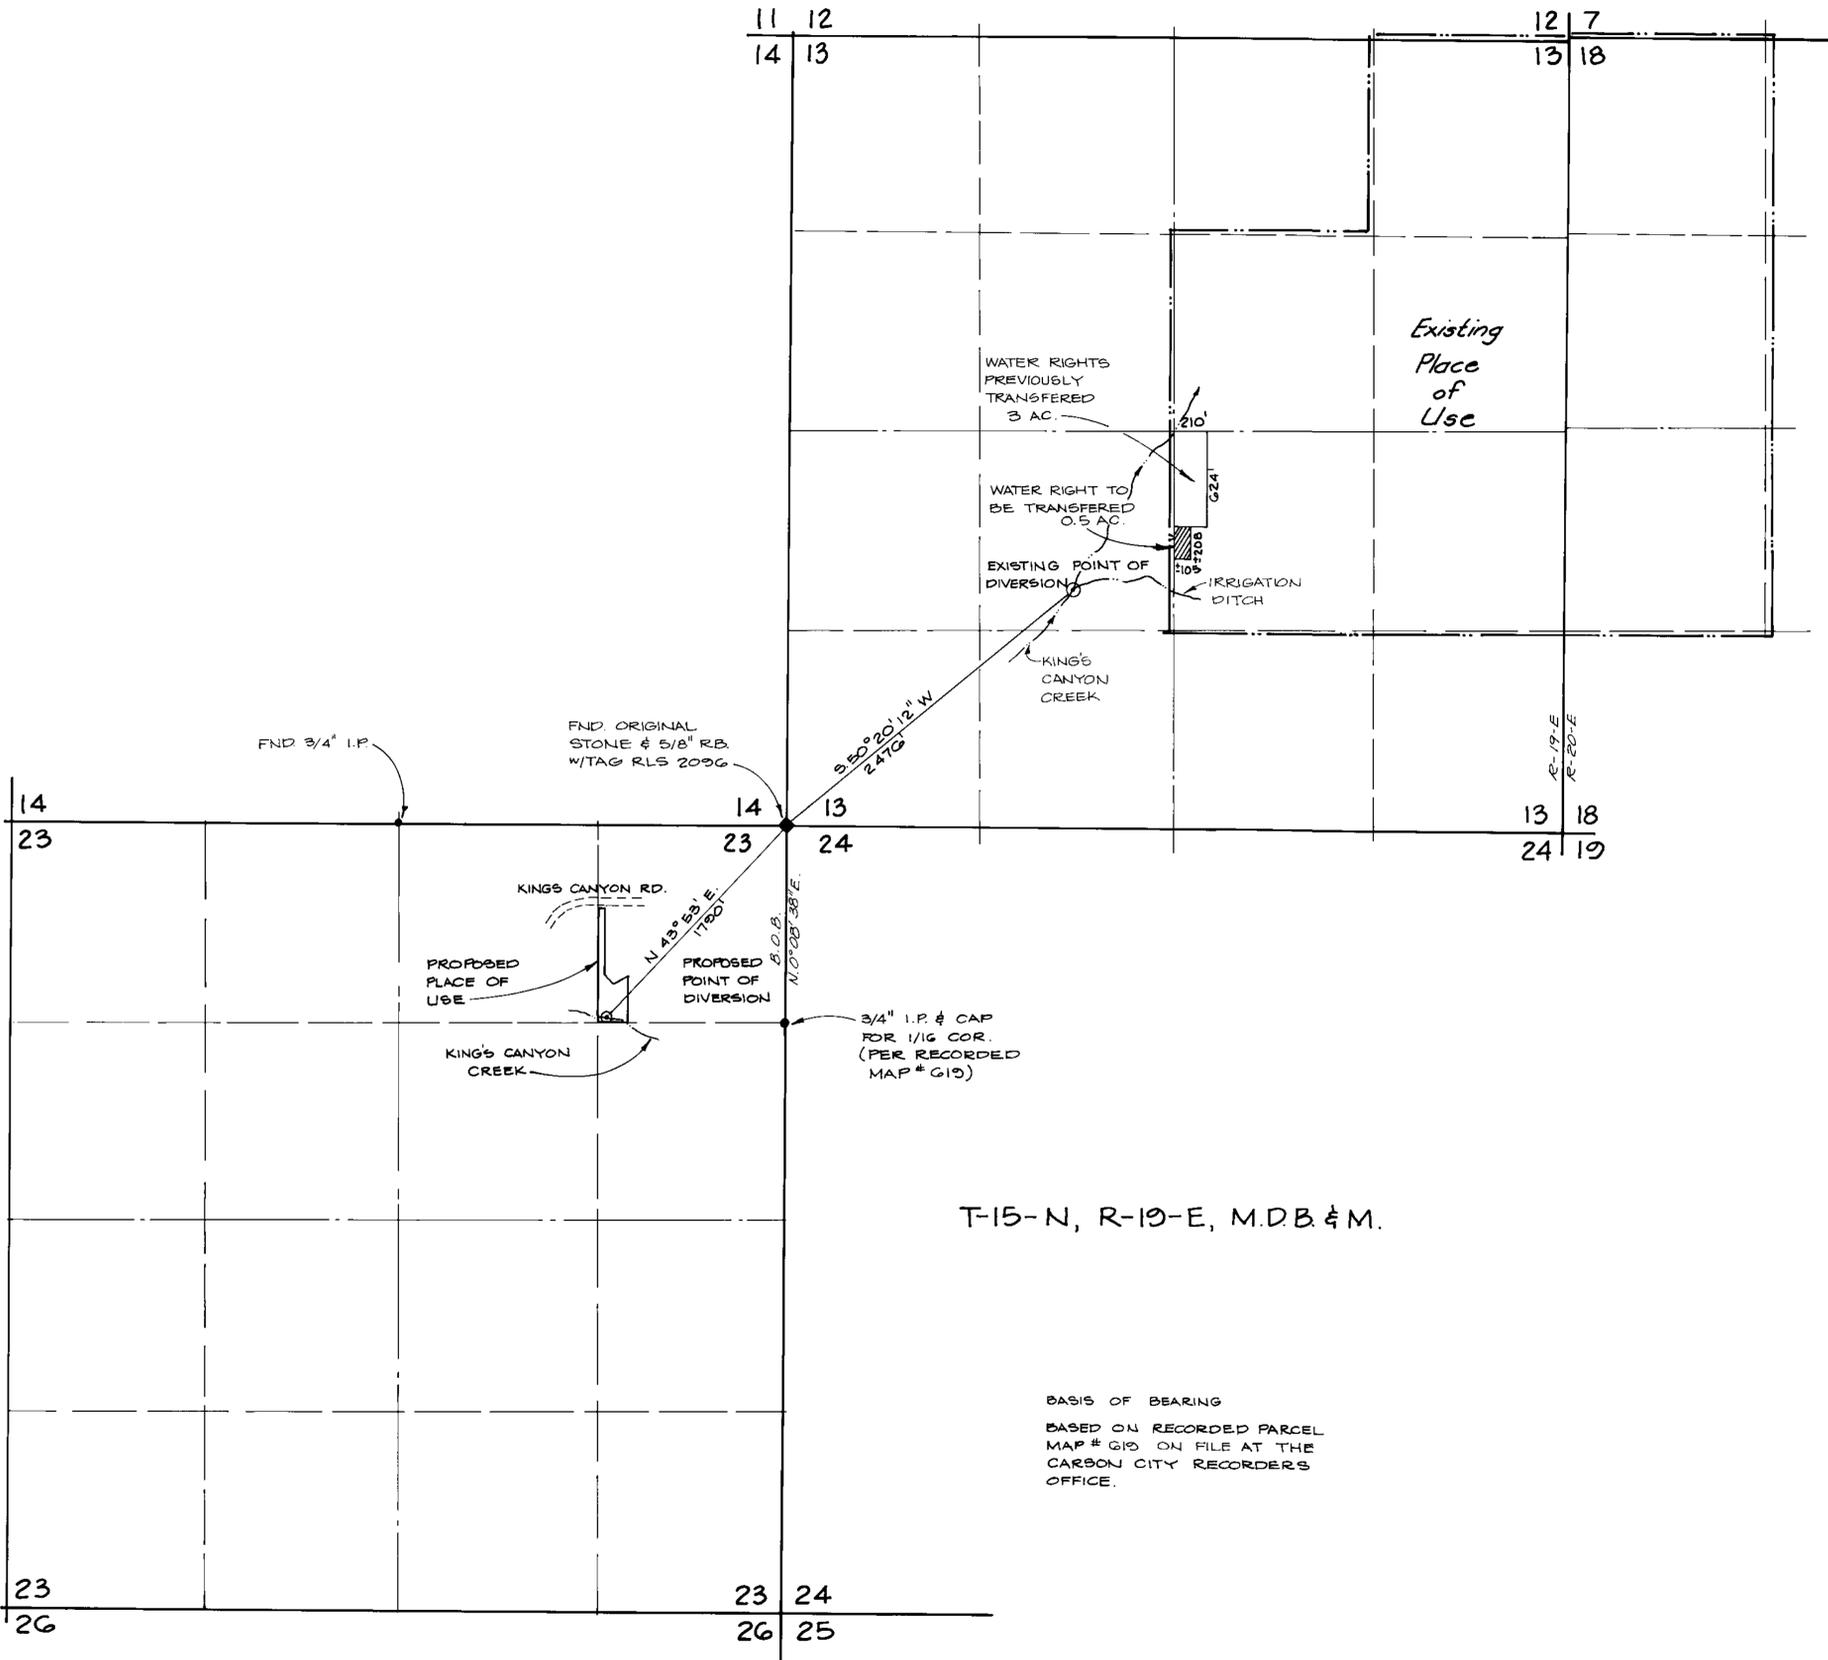

NORTH

RESOURCE CONCEPTS INC.
340 North Minnesota Street, Carson City, Nevada 89701 (702) 883 - 1600

ENGINEERING · ECONOMICS · RESOURCE PLANNING



STATE OF NEVADA
S.S.
CARSON CITY


I, BRUCE R. SCOTT, BEING FIRST DULY SWORN, DEPOSE AND SAY THAT THIS MAP, CONSISTING OF ONE SHEET, HAS BEEN DRAWN TO THE DESIGNATED SCALE, FROM RECORDED INFORMATION AND FIELD NOTES OF A SURVEY COMPLETED BY ME ON THE 4TH DAY OF AUGUST, 1982. THAT IT TRULY AND CORRECTLY REPRESENTS THE PROPOSED LOCATION AND EXTENT OF THE WORKS USED TO DIVERT WATER FROM KING'S CANYON CREEK IN CARSON CITY BY WILLIAM H. LONG FOR IRRIGATION (AS DECREED). THAT THE PROPOSED POINT OF DIVERSION AND THE BOUNDARY OF ALL LANDS, SHOWING BY 40 ACRE SUBDIVISIONS THE AREAS WHERE THE WATER IS TO BE USED, ARE FULLY AND CORRECTLY DESIGNATED HERE ON.

Bruce R. Scott

STATE WATER RIGHTS SURVEYOR NO 427

SUBSCRIBED AND SWORN TO BEFORE ME THIS 11th DAY OF August 1982. NOTARY PUBLIC IN AND FOR LYON COUNTY, NEVADA

Carol A. Smith

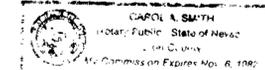

T-15-N, R-19-E, M.D.B. & M.

BASIS OF BEARING
BASED ON RECORDED PARCEL MAP # G19 ON FILE AT THE CARSON CITY RECORDERS OFFICE.

SCALE 1" = 600'
600 300 0 600 1200

CERTIFICATE NO 12890 ISSUE: 7-22-91



46019

MAP

TO ACCOMPANY APPLICATION TO CHANGE A PORTION OF THE POINT OF DIVERSION AND THE PLACE OF USE BY

WILLIAM H. LONG

FROM KING'S CANYON CREEK HERETOFORE APPROPRIATED UNDER THE FINAL DECREE IN THE DISTRICT COURT OF THE SECOND JUDICIAL DISTRICT OF NEVADA, - NOVEMBER 14, 1885 FOR IRRIGATION (AS DECREED) IN CARSON CITY, NEVADA

318 460 19