


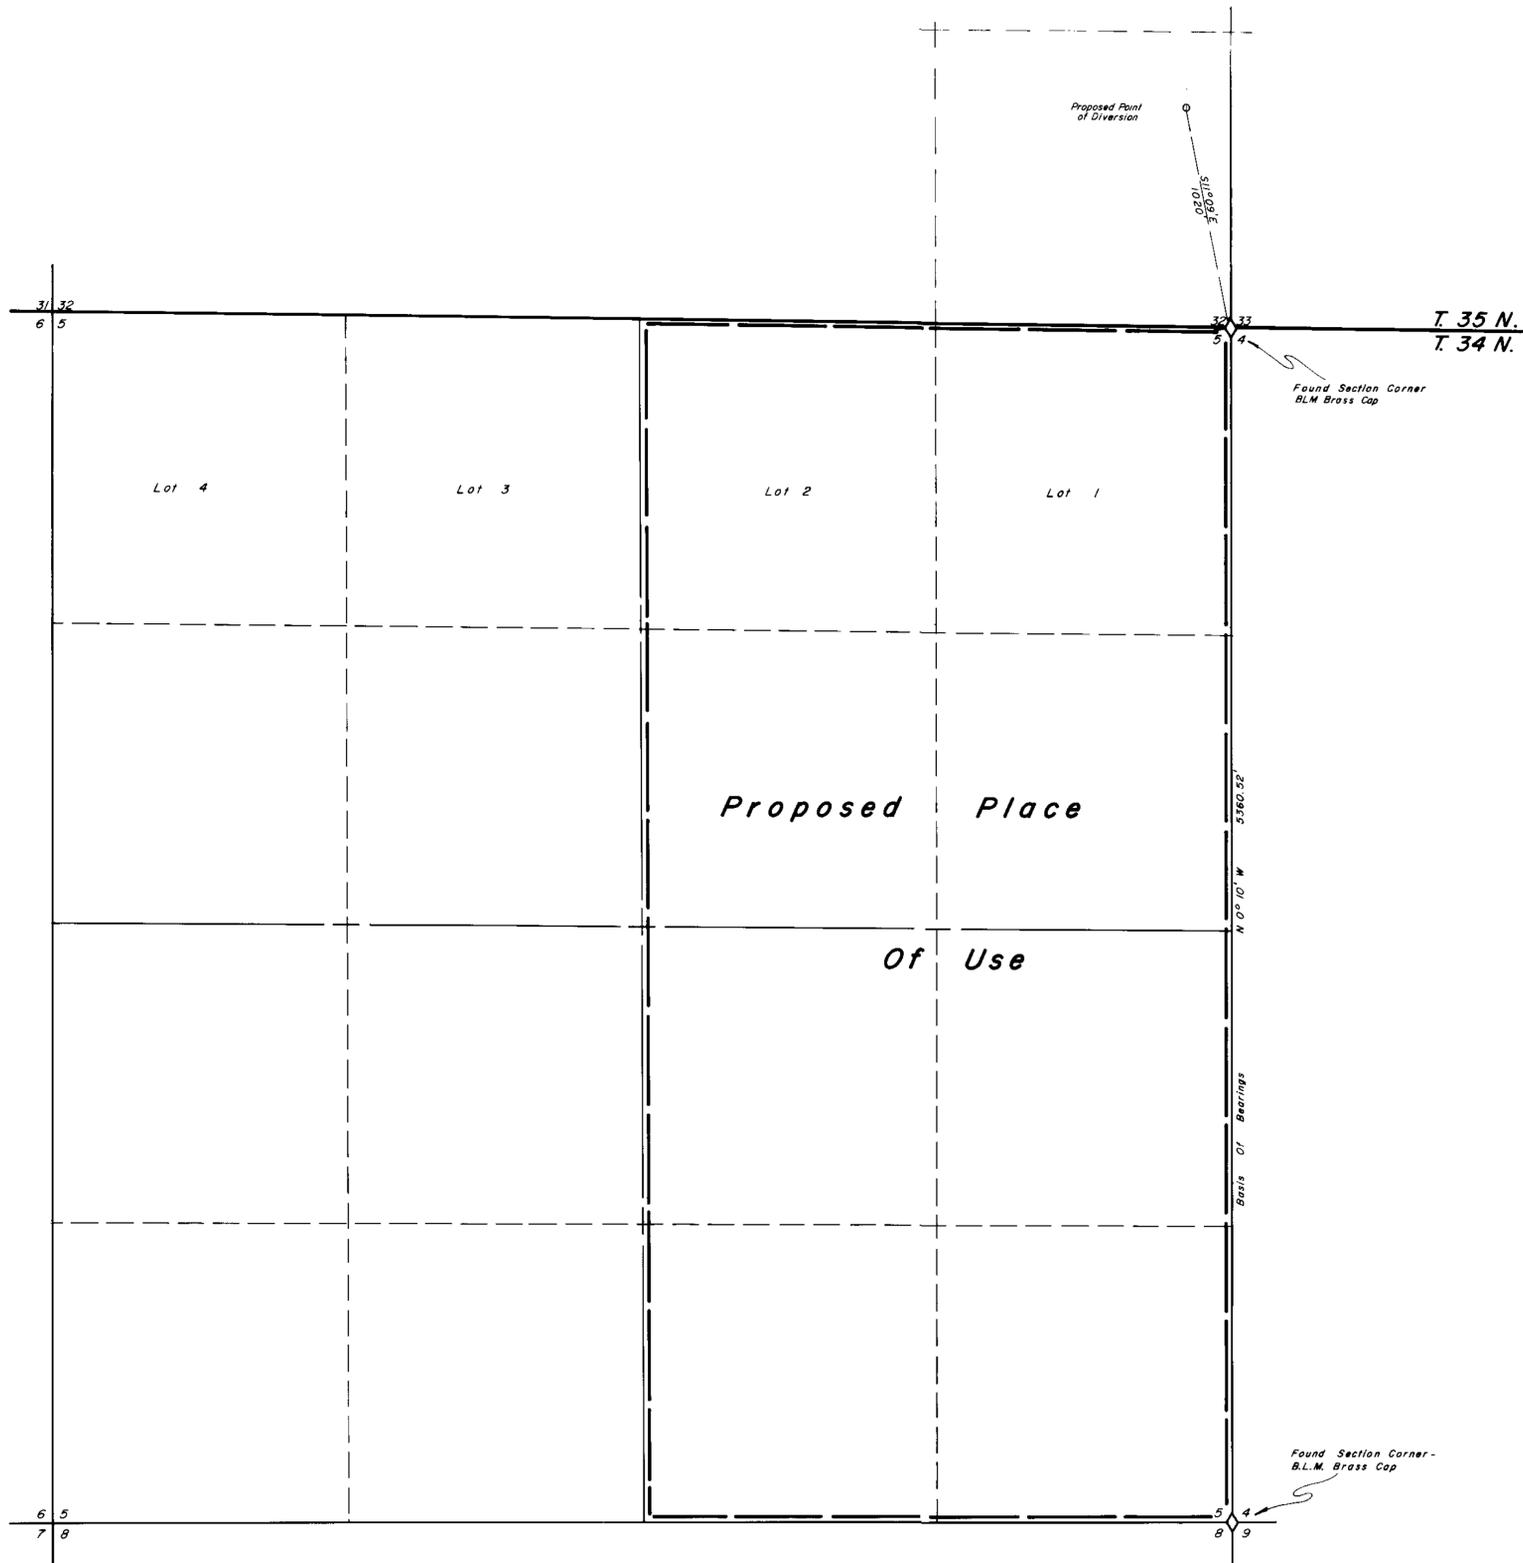


M.D.B. & M.
T. 35 & 34N., R. 37E.




State of Nevada }
County of Humboldt } S.S.

I, John H. Milton III being first duly sworn, depose and say that this map, consisting of 1 sheets, has been correctly drawn from field notes of a survey made by me during September, 1982, that it truly and correctly represents the location and extent of the works used to divert water from underground in Humboldt County by AuR Company, Inc. for mining, milling & domestic purposes, that the proposed point of diversion, the approximate location and size of the diverting channel, all reservoirs or basins, the locations and names of all other works which will cross or connect with the proposed works, and the boundary of all lands, showing by 40-acre subdivisions the areas proposed to be irrigated, are fully and correctly designated thereon.

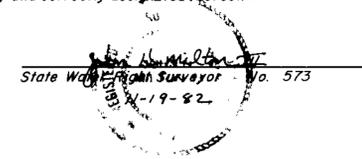

Subscribed and sworn to before me this 19th day of November 1982.

Dolores Crawford
Notary Public

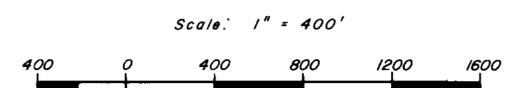

NOTE:
Basis Of Bearings Taken From
B.L.M. Dependent Resurvey Plat,
Approved Nov. 25, 1968

FILED
NOV 22 1982
STATE ENGINEER'S OFFICE

'82 NOV 22 1982
STATE ENGINEER'S OFFICE
Desert Mountain Surveying Company
146 West Second Street
Winnemucca, Nevada 89445

Map To Accompany
Application To Appropriate Water
From Underground In Humboldt County
By
AuR Company
For Mining, Milling, And Domestic Purposes
Humboldt County Nevada

51135 46114