


STATE OF NEVADA SS
 COUNTY OF CLARK

I, JOSEPH M. KOLASKY, BEING FIRST DULY SWORN DO DEPOSE AND SAY THAT THIS MAP CONSISTING OF ONE SHEET HAS BEEN CORRECTLY DRAWN TO THE INDICATED SCALE FROM EXISTING RECORDS ON FILE IN THE OFFICE OF THE STATE ENGINEER, STATE OF NEVADA AND FROM FIELD NOTES OF A SURVEY MADE BY ME AND COMPLETED ON SEPTEMBER 8, 1982. THAT IT TRULY AND CORRECTLY REPRESENTS THE EXTENT OF WORKS USED TO DIVERT WATER FROM A WASTEWATER SOURCE IN NORTH LAS VEGAS, NEVADA.




Joseph M. Kolasky STATE WATER RIGHTS SURVEYOR NO. 473
 SUBSCRIBED AND SWORN BEFORE ME THIS September 14, 1982.

Nancy McNeill
 NOTARY PUBLIC IN AND FOR
 CLARK COUNTY, NEVADA.
 MY COMMISSION EXPIRES 9-26-83.

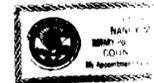

BASIS OF BEARING

NEVADA STATE COORDINATE SYSTEM (T.M.G.) EAST ZONE.
 THE BEARING BETWEEN THE SE CORNER AND THE E 1/4
 OF SECTION 24, IS N. 00° 42' 18" W.

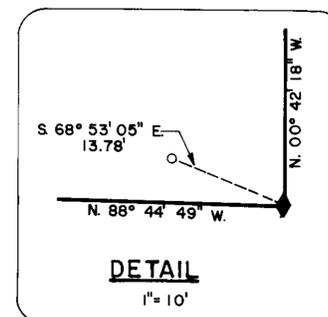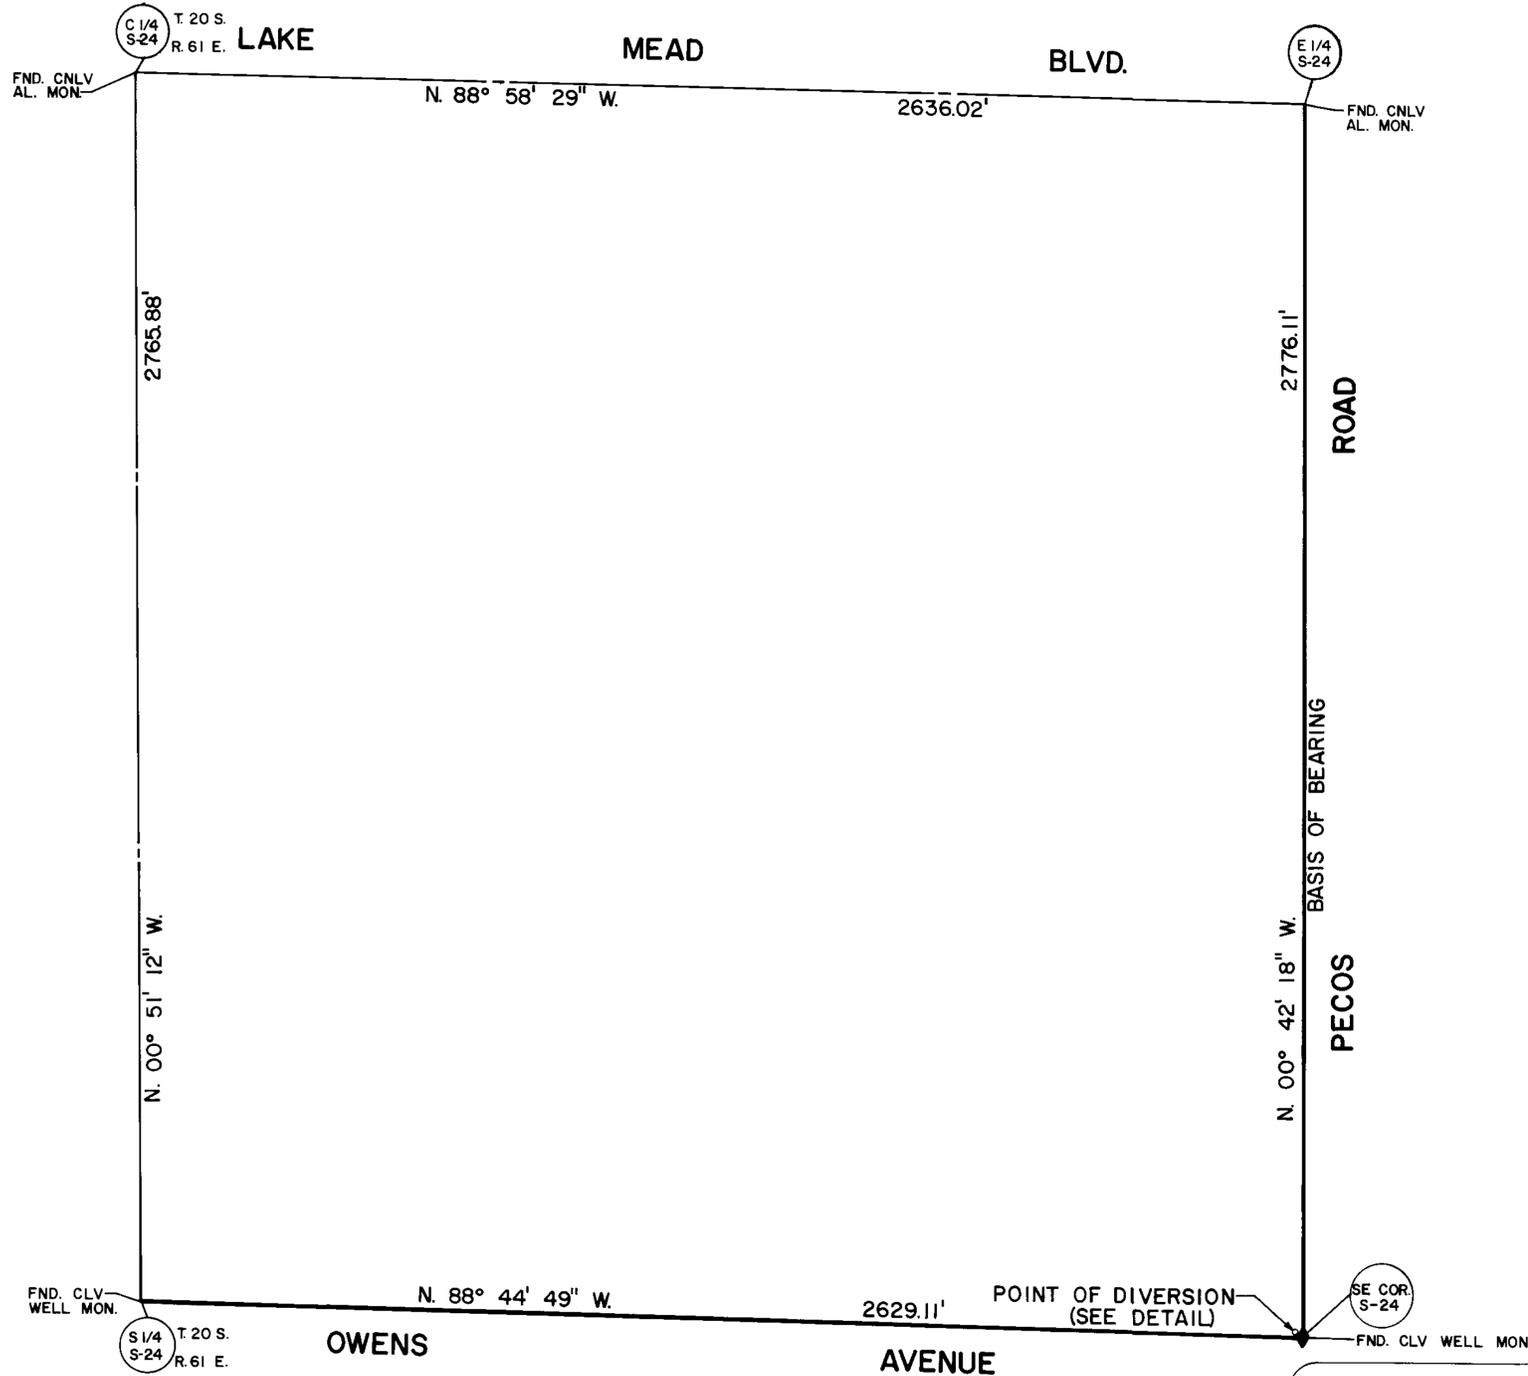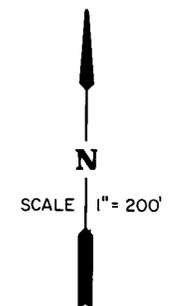

46158

MAP
 TO ACCOMPANY APPLICATION
 FOR DIVERSION OF
 EFFLUENT WATER
 FOR STORAGE
 BY
 CITY OF NORTH LAS VEGAS