


T.4S. R.67E. M.D.B&M.

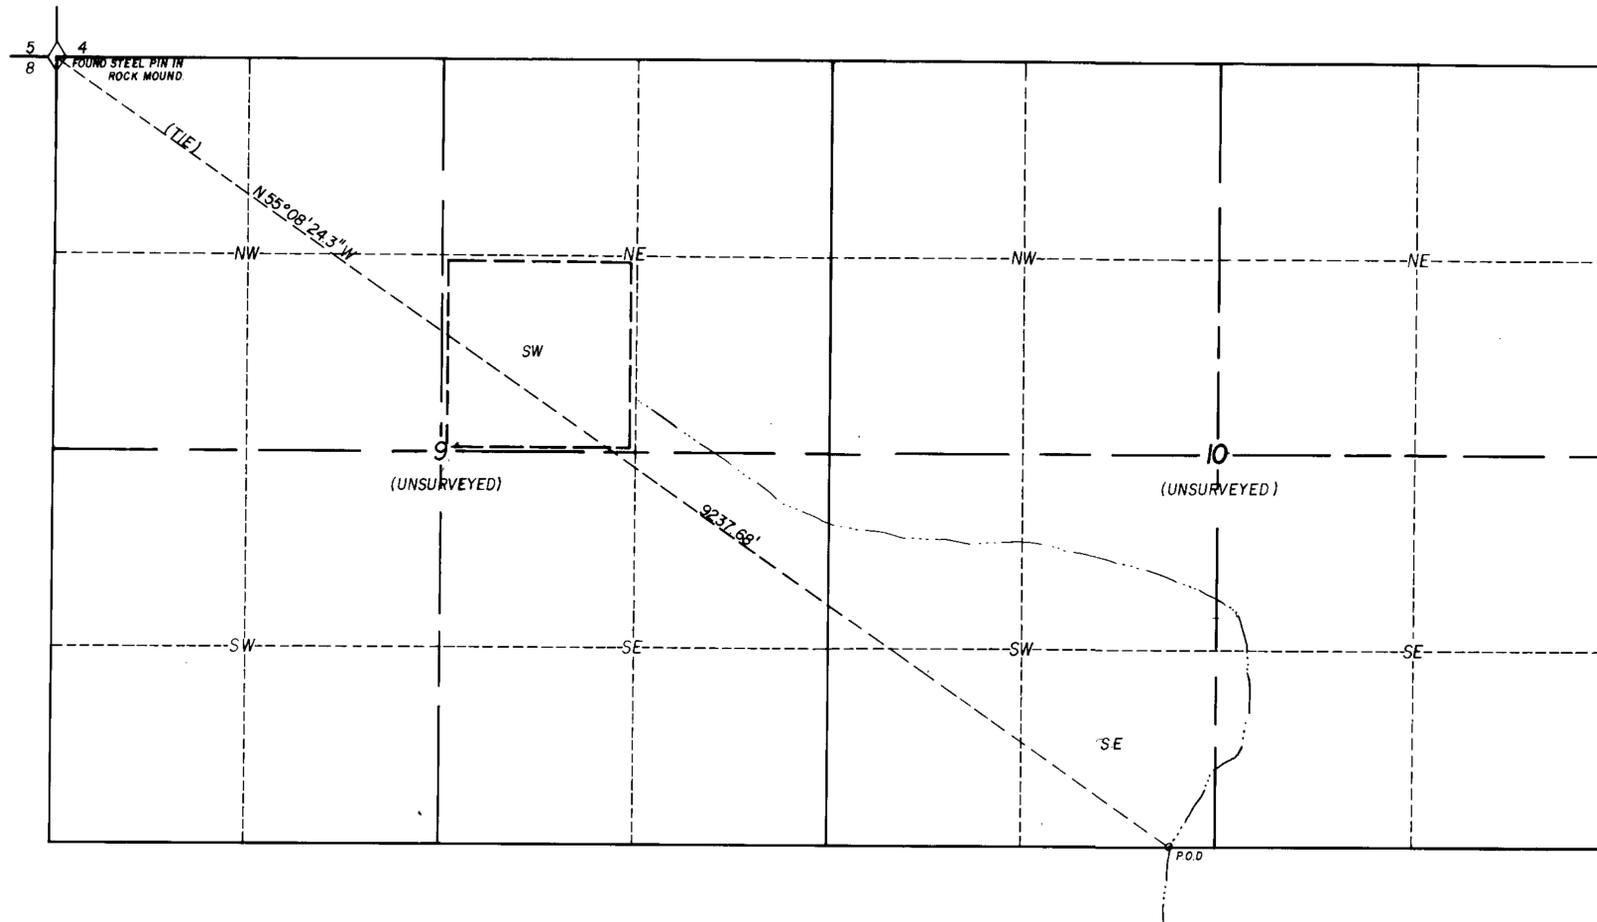

BASIS OF BEARING: SOLAR OBSERVATION

SURVEYOR'S STATEMENT



STATE OF NEVADA
COUNTY OF LINCOLN)SS

I, PHILIP C. HULSE, being first duly sworn, depose and say that this map, consisting of one sheet, has been correctly drawn to the designated scale from field notes of a survey made by me on Dec 22nd, 1982, that it truly and correctly represents the proposed location and extent of the works used to divert water from an underground source in Lincoln County, Nevada, by _____ for Place of use being 40 acre subdivisions shown by heavy dashed lines _____

Philip C. Hulse
State Water Right Surveyor

Subscribed and sworn to before me this 23rd day of December, 1982.
Notary Public in and for Lincoln County, Nevada.

Judy A. Etchart

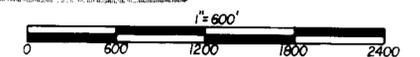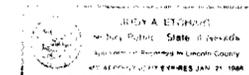

FILED
DEC 17 1982
STATE ENGINEER'S OFFICE

46164
MAP TO ACCOMPANY
APPLICATION TO APPROPRIATE
WATER FOR IRRIGATION
BY PATRICK M. REYNOLDS, ROGER F. REYNOLDS SR. & DARLA J. REYNOLDS.
FROM UNDERGROUND SOURCES.

PHILIP C. HULSE, Land and Water Right Surveyor

46164