




STATE OF California
COUNTY OF Mono

I, BRUCE L. RICE, BEING FIRST DULY SWORN, DEPOSE AND SAY THAT THIS MAP, CONSISTING OF ONE SHEET, HAS BEEN CORRECTLY DRAWN TO THE DESIGNATED SCALE FROM FIELD NOTES OF A SURVEY MADE BY ME ON AUGUST 10, 1982 THAT IT TRULY AND CORRECTLY REPRESENTS THE PROPOSED LOCATION AND EXTENT OF THE WORKS USED TO DIVERT WATER FROM EAST SIDE SEEP SPRING IN NYE COUNTY, BY JOE B. FALLINI, JR., HELEN L. FALLINI & SUSAN L. FALLINI FOR STOCKWATERING PURPOSES. THAT THE PROPOSED POINT OF DIVERSION, THE APPROXIMATE LOCATION AND SIZE OF THE DIVERTING CHANNEL OR OTHER CONDUIT, THE PLACE AND MANNER OF USE, AND THE LOCATION AND NAMES OF ALL OTHER WORKS OR STREAMS, WHICH ARE CROSSED BY, OR CONNECTED WITH THE SAID WORKS, ARE FULLY AND CORRECTLY DESIGNATED THEREON.

Bruce L. Rice
STATE WATER RIGHT SURVEYOR

SUBSCRIBED AND SWORN TO BEFORE ME
THIS 6th DAY OF October 1982
NOTARY PUBLIC IN AND FOR

[Signature]

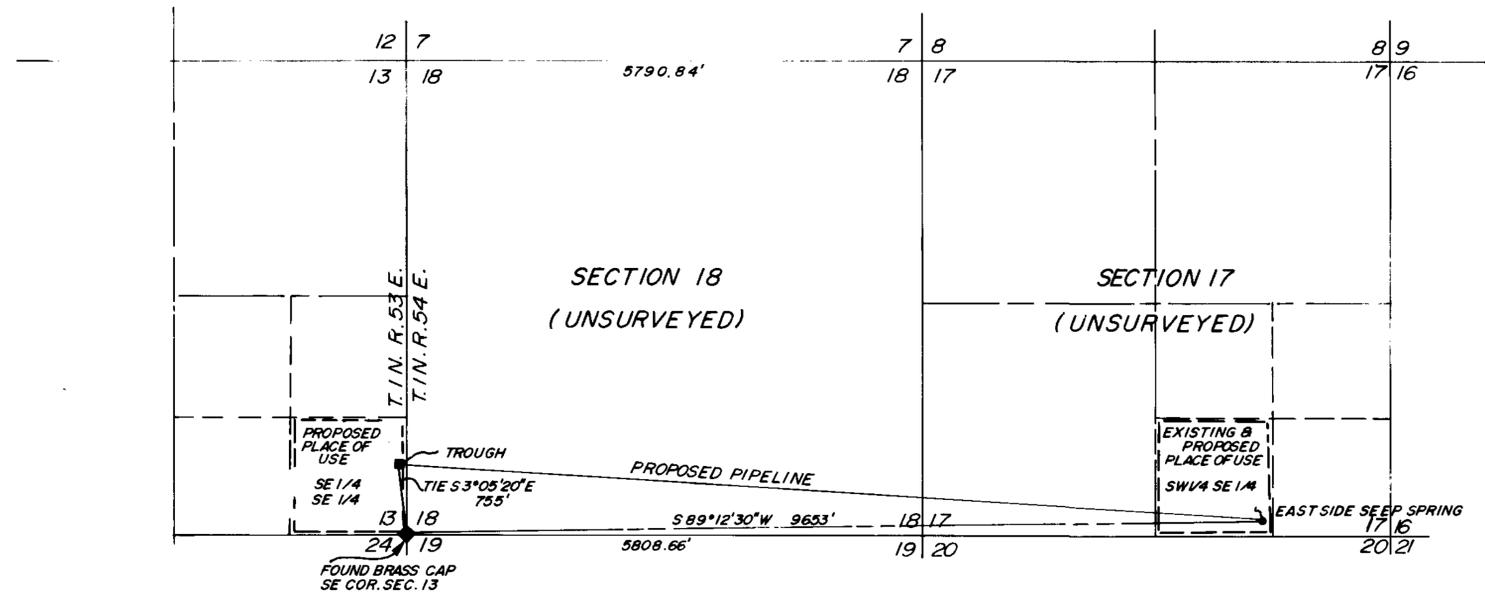

SCALE: 1" = 1000'



BASIS OF BEARING:
MAGNETIC NORTH
V = 16° 30' E

46198

16198 ISSUED: 08-19-03

FILED
STATE ENGINEER'S OFFICE

MAP
TO ACCOMPANY APPLICATIONS TO
CHANGE THE PLACE OF USE OF
APPLICATION 45378
BY: JOE B. FALLINI, JR., HELEN L.
FALLINI & SUSAN L. FALLINI
FROM: EAST SIDE SEEP SPRING
FOR: STOCKWATERING

BRUCE L. RICE P.O. BOX 642
Civil Engineering & Surveying BRIDGEPORT, CA

46198