
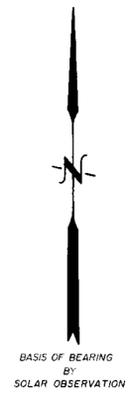


T.23 N., R.63 E., M.B.D. & M.

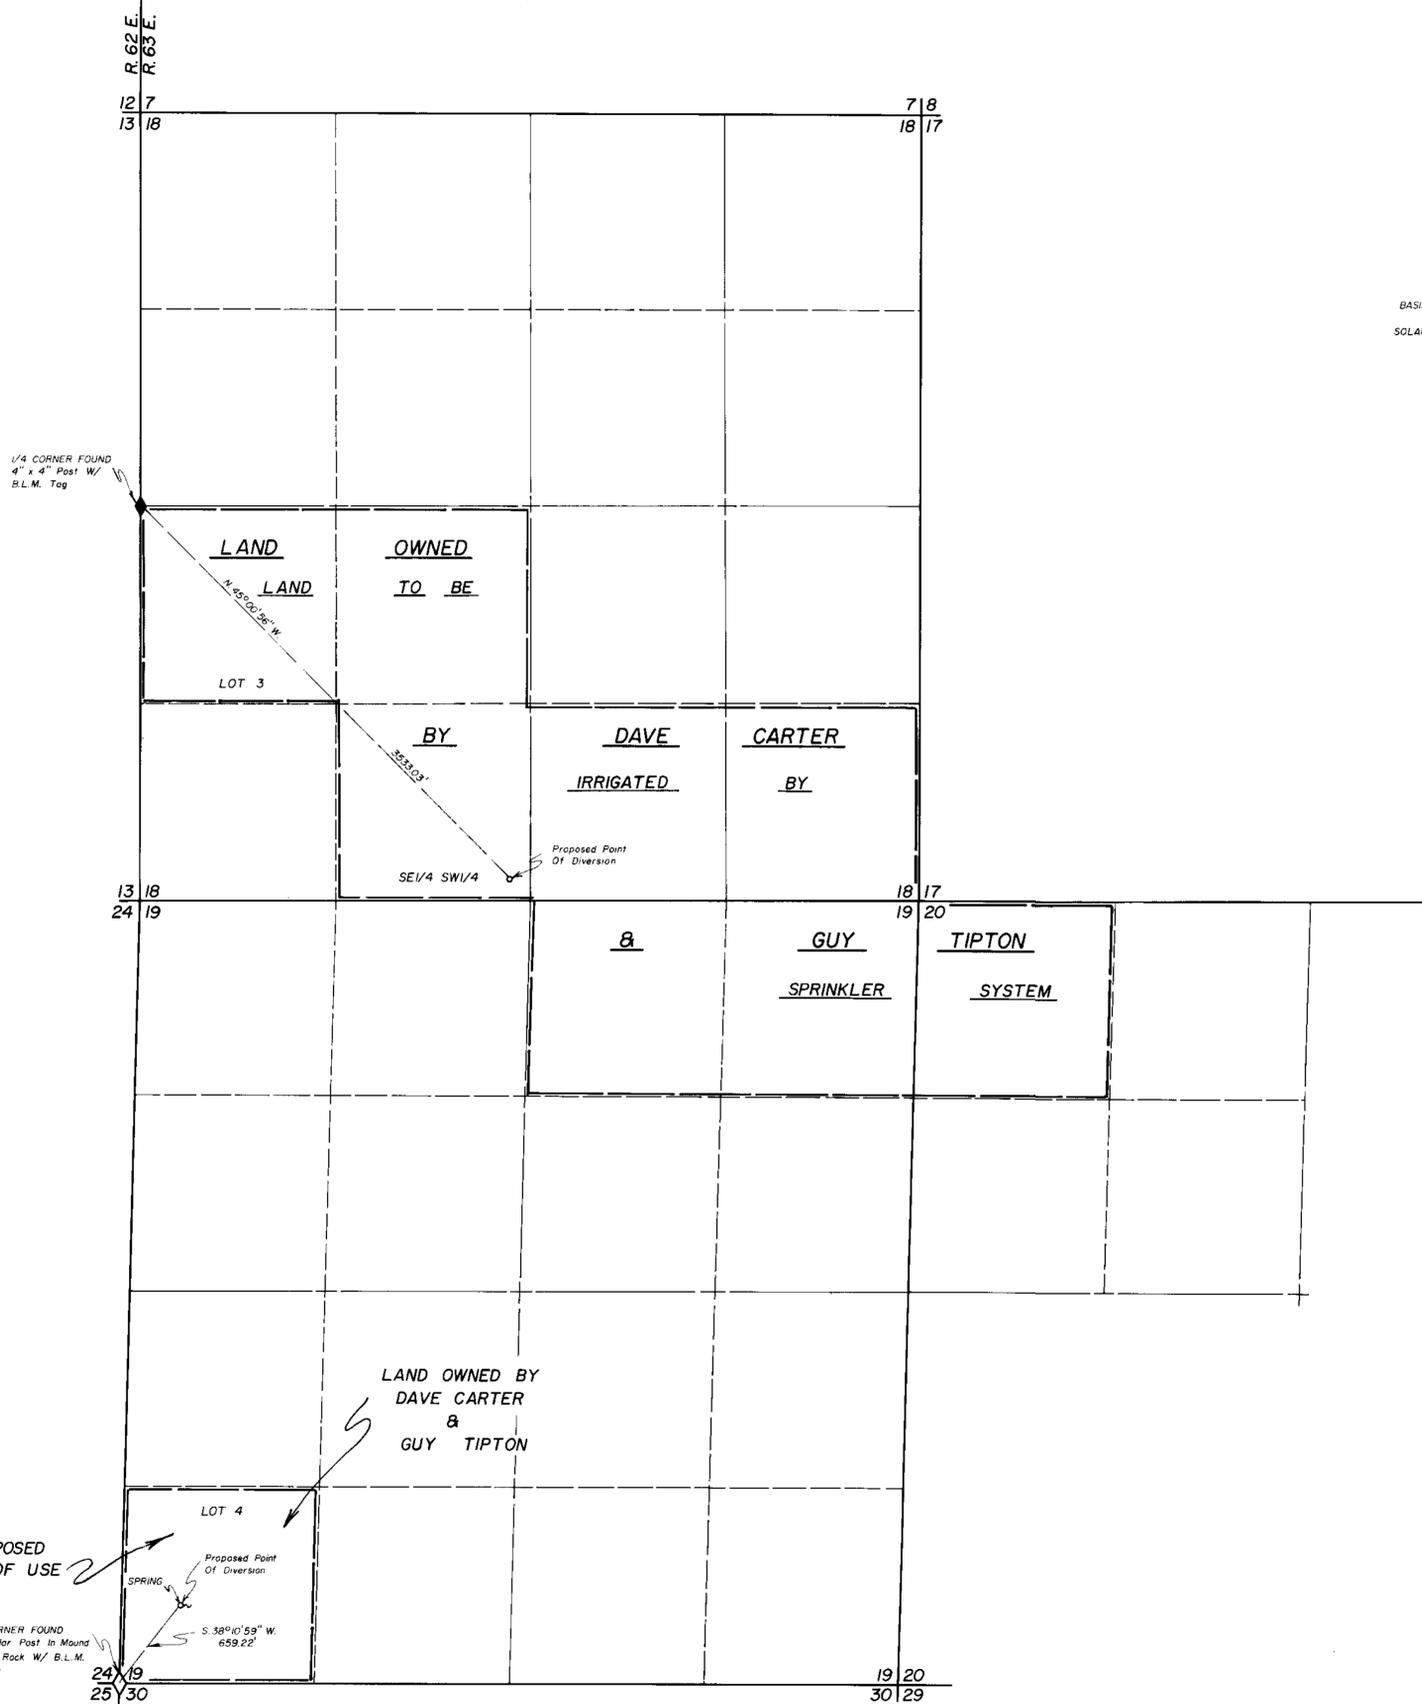



STATE OF NEVADA } ss  
County of White Pine }

I, Richard W. Forman, being first duly sworn, depose and say that this map, consisting of one sheet, has been correctly drawn to the designated scale from field notes of a survey made by me on the 28th day of April, 1982; that it truly and correctly represents the proposed location and extent of the works use to divert water from Underground Sources and Unnamed Spring, in White Pine County, by Dave Carter and Guy Tipton for Irrigation, Domestic and Stockwatering purposes. That the proposed point of diversion, the approximate location and size of the diverting channel, all reservoirs or basins, the location and names of all other works which will cross or connect with the proposed works, and the boundary of all lands, showing by 40-acre subdivisions the areas proposed to be irrigated, are fully and correctly designated thereon.

*Richard W. Forman*  
State Water Right Surveyor

Subscribed and sworn to before me this 6<sup>th</sup> day of October, 1982.

*Rose L. White*  
Notary Public in and for White Pine County, Nevada

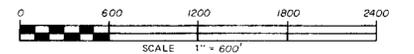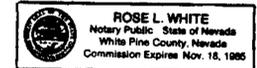

MAP TO ACCOMPANY  
APPLICATION TO APPROPRIATE WATER  
FOR IRRIGATION, DOMESTIC & STOCKWATERING  
BY DAVE CARTER & GUY TIPTON  
FROM UNDERGROUND SOURCES & UNNAMED SPRING

SURVEYED & MAPPED  
BY  
BOUNDY & FORMAN, INC.  
ELY, NEVADA  
JUNE, 1982

46210 46209