


T.25 N., R.63 E., M.D.B. & M.

T.25 N., R.64 E., M.D.B. & M.

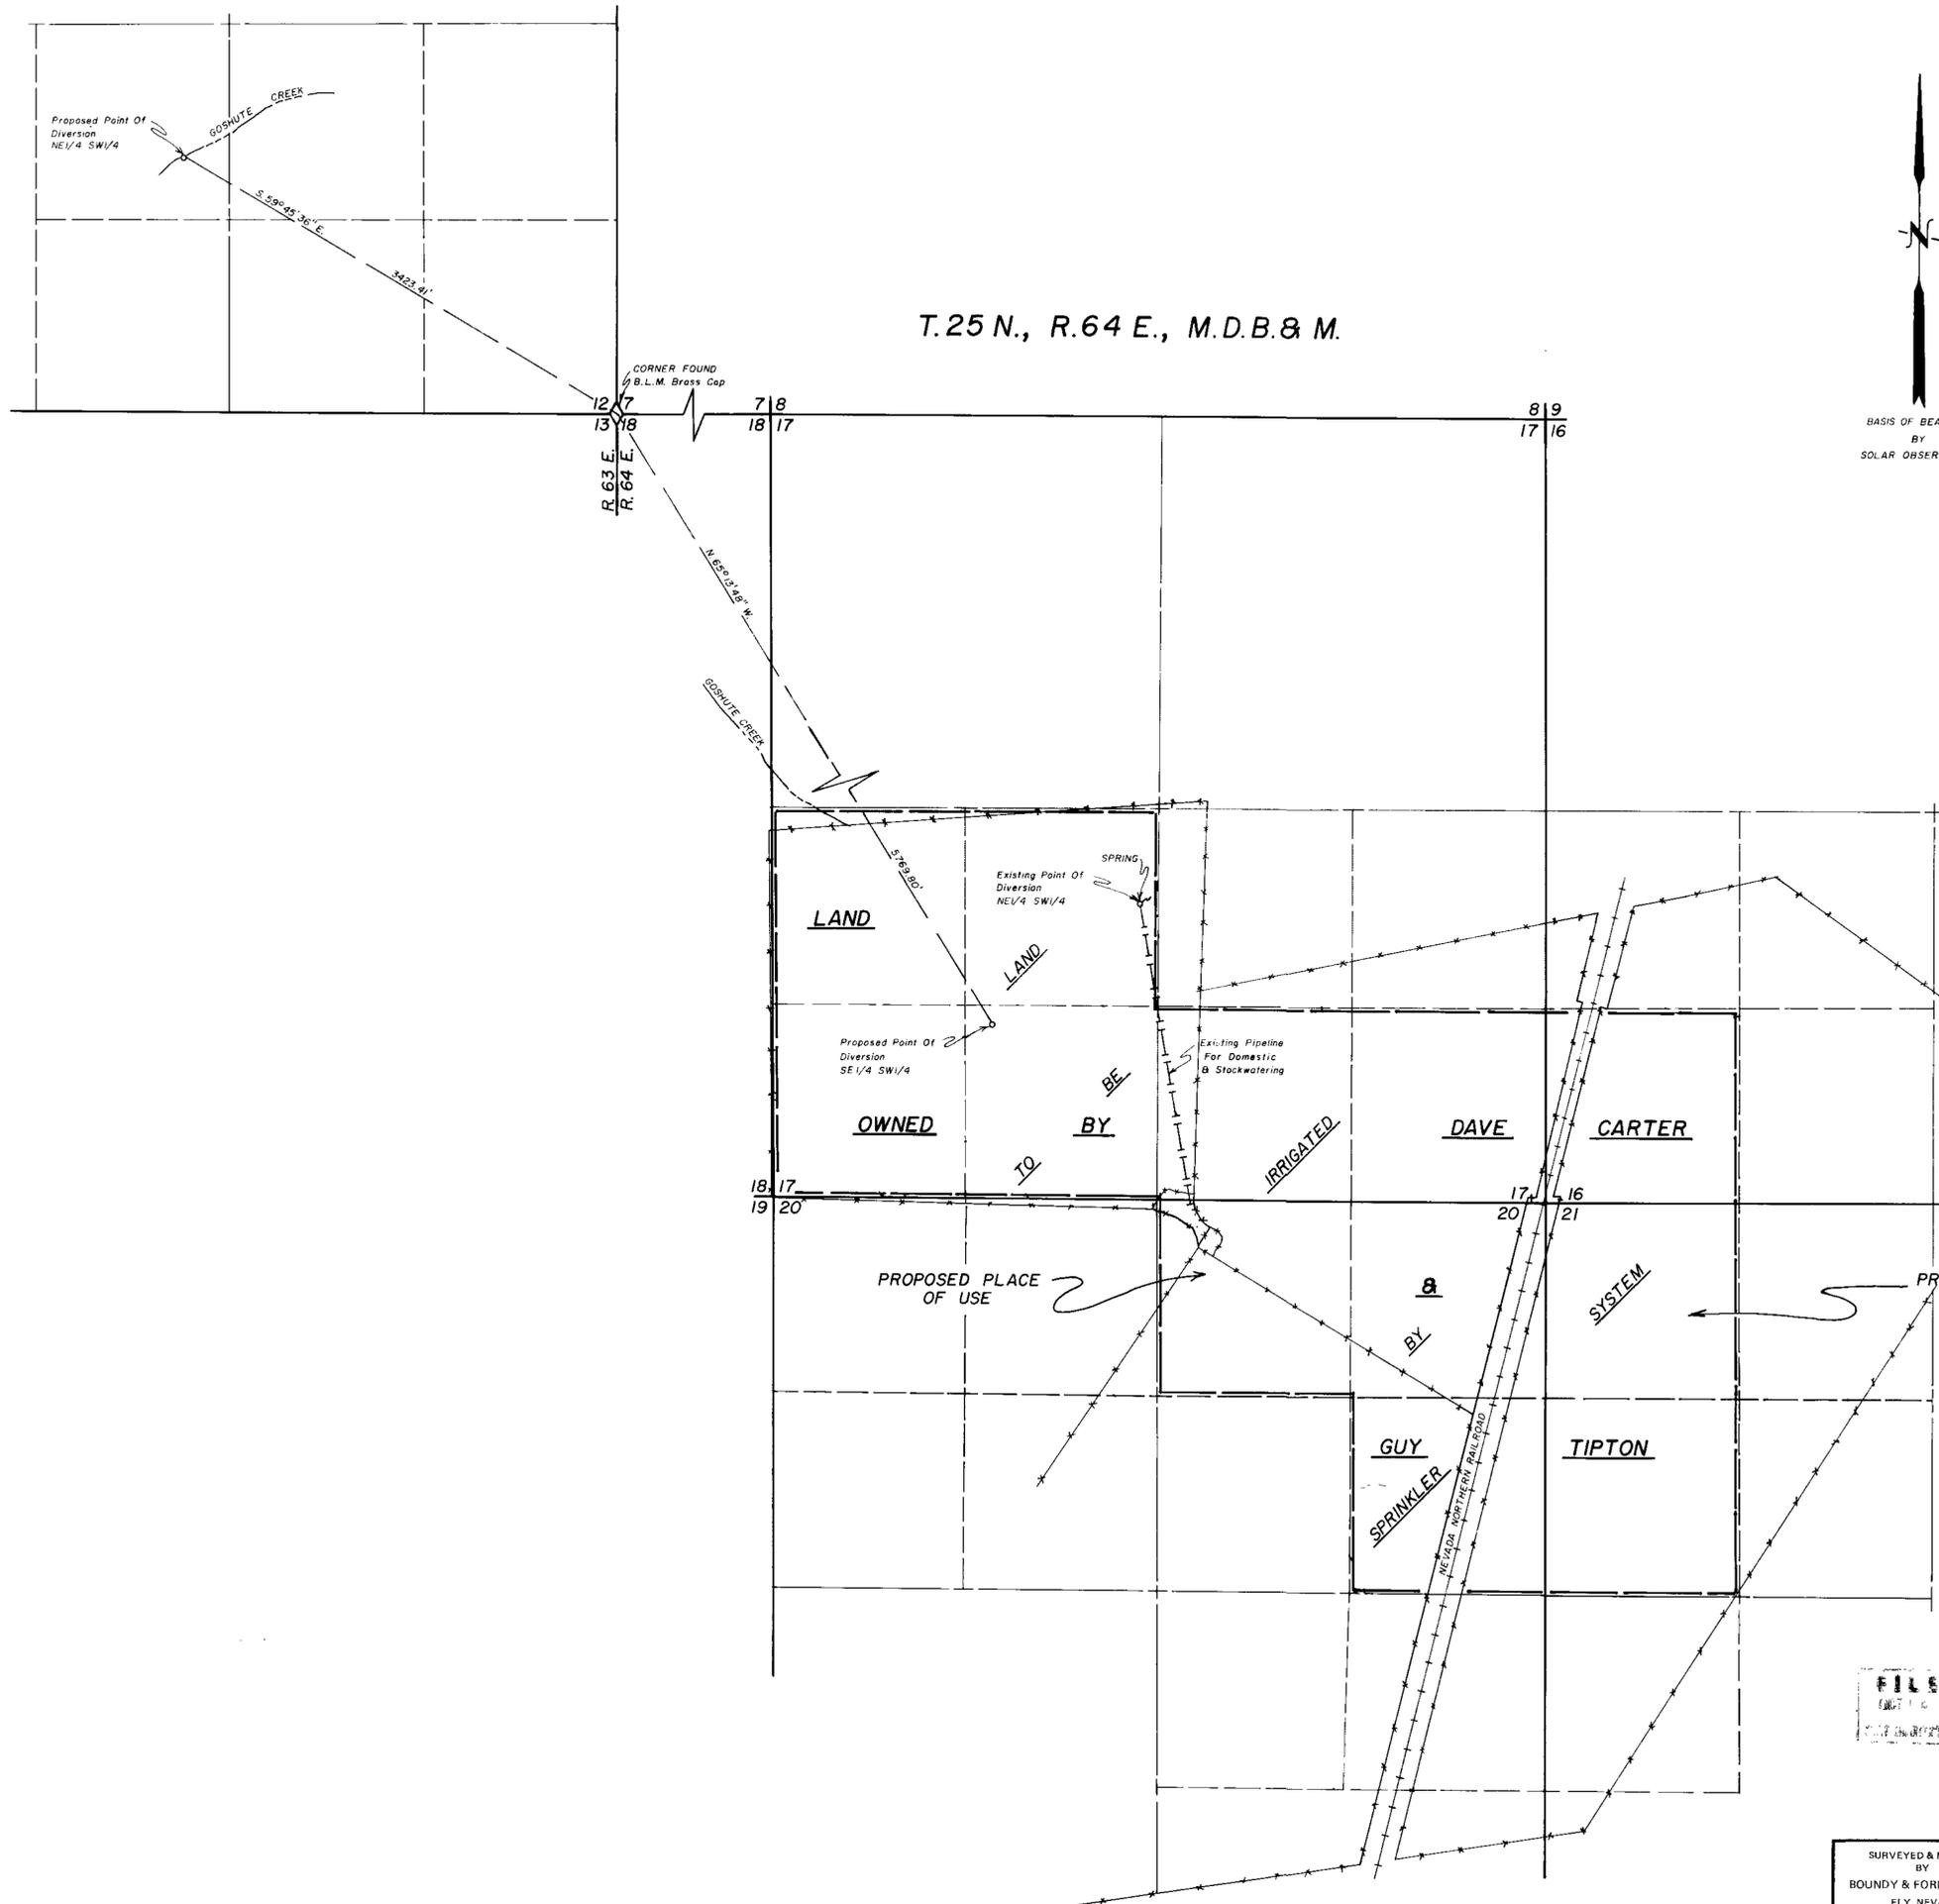

BASIS OF BEARING BY SOLAR OBSERVATION


STATE OF NEVADA } ss
County of White Pine }

I, Richard W. Forman, being first duly sworn, depose and say that this map, consisting of one sheet, has been correctly drawn to the designated scale from field notes of a survey made by me on the 26th day of April, 1982; that it truly and correctly represents the proposed location and extent of the works used to divert water from Underground Sources and Goshute Creek, in White Pine County, by Dave Carter and Guy Tipton for Irrigation and Domestic purposes. That the proposed point of diversion, the approximate location and size of the diverting channel, all reservoirs or basins, the location and names of all other works which will cross or connect with the proposed works, and the boundary of all lands, showing by 40-acre subdivisions the areas proposed to be irrigated, are fully and correctly designated thereon.

Richard W. Forman
State Water Right Surveyor

Subscribed and sworn to before me this 6th day of October, 1982

Rose L. White
Notary Public in and for White Pine County, Nevada

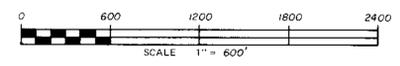

FILED
JUN 1 1982
ELY, NEVADA

MAP TO ACCOMPANY
APPLICATION TO APPROPRIATE WATER
FOR **IRRIGATION & DOMESTIC**
BY **DAVE CARTER & GUY TIPTON**
FROM **UNDERGROUND SOURCES & GOSHUTE CREEK**

SURVEYED & MAPPED
BY
BOUNDY & FORMAN, INC.
ELY, NEVADA
JUNE, 1982

46212 46211