



 T 33 N , R 52 E
 MDM



STATE OF NEVADA }
 COUNTY OF ELKO } SS

I, Norman M. Rockwell, being first duly sworn, depose and say that this map, consisting of one sheet, has been correctly drawn to the designated scale from information contained in Proof of Appropriation No. 01582, filed by Central Pacific Railway Company and from field notes of a survey made by me on the 13th day of ~~SEPTEMBER~~ OCTOBER, 1982; that it truly and correctly represents the existing point of diversion and place of use under Proof of Appropriation No. 01582 and the proposed place of use of water from Unnamed Spring (now commonly called S.P. Spring) in Elko County by City of Carlin for Municipal Purposes. That the existing point of diversion, the approximate location and size of the diverting channel or other conduit, the place and manner of use, and location and names of all other works or streams which are crossed by, or connected with the said works, are fully and correctly designated thereon.

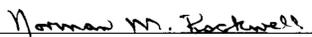


 State Water Right Surveyor No. 412

Subscribed and sworn to before me this 13th day of OCTOBER, 1982.
 Notary Public in and for Elko County, Nevada.

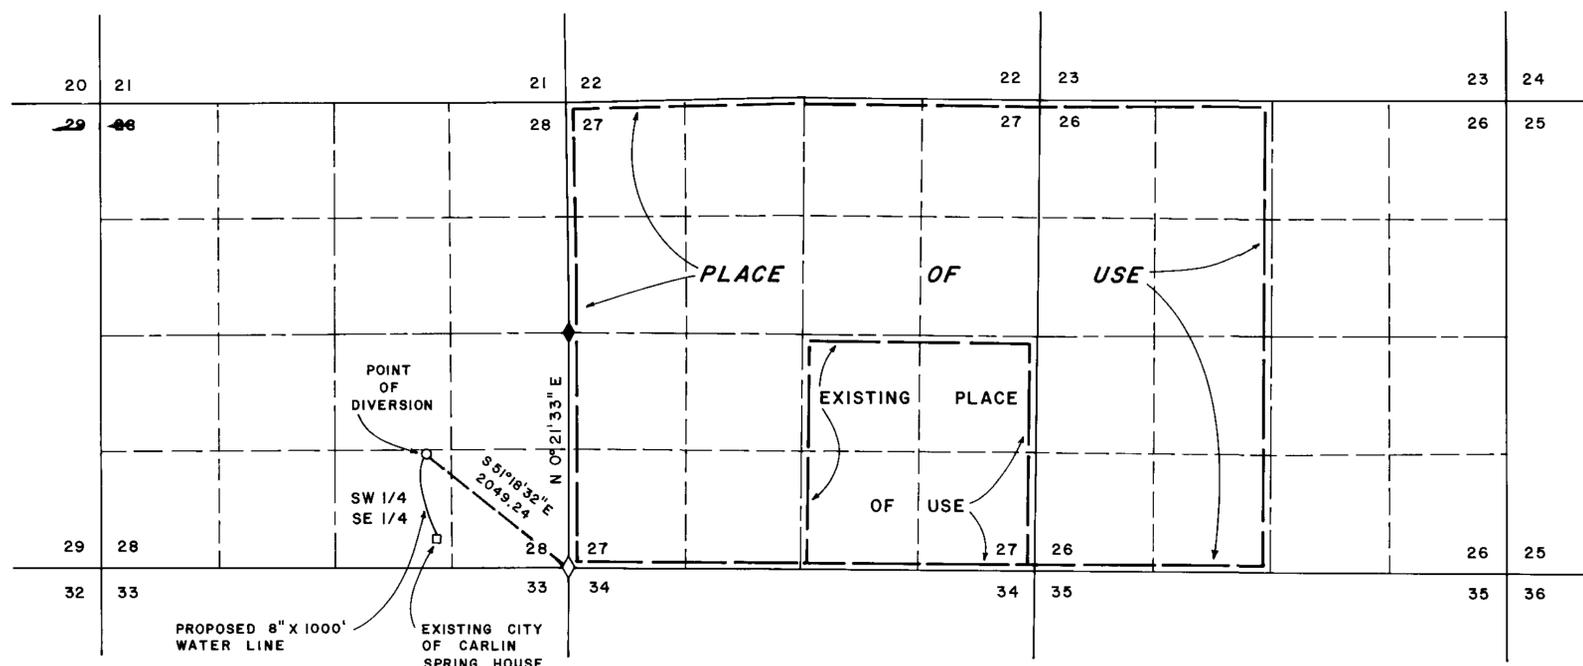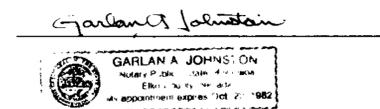


LEGEND

-  Found Section Corner
Steel Pin w/ Steel Fence Post
-  Found 1/4 Section Corner
Steel Rail Marked w/ + w/ Steel Fence Post

NOTES

BASIS OF BEARINGS — West Section Line Of Section 27 Between W 1/4 Section Corner And SW Section Corner. Bearing Based On City Of Carlin Monument System.

FILED

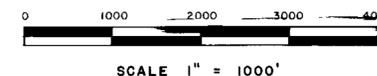

MAP
 TO ACCOMPANY APPLICATION TO
 CHANGE PLACE OF USE AND
 MANNER OF USE
 OF WATERS UNDER PROOF OF APPROPRIATION
 NO. 01582
 FROM UNNAMED SPRING NEVADA
 TO UNNAMED SPRING NEVADA
 FROM UNNAMED SPRING NEVADA
 TO UNNAMED SPRING NEVADA

ROCKWELL ENGINEERING 82004W SHEET 1 OF 1
 161 BULLION ROAD, ELKO, NEVADA

46253