

STATE OF NEVADA }
 COUNTY OF ELKO } ss.

I, William A. Nisbet, being first duly sworn, depose and say that this map, consisting of one sheet, has been correctly drawn to the designated scale from a survey using U.S.G.S. Topo maps and U.S.G.L.O. survey plats, made under my supervision and direction, on the 15 day of OCTOBER, 1982; that it truly and correctly represents the proposed location and extent of the works used to divert water from UNDERGROUND SOURCES in NYE COUNTY by SMOKY VALLEY MINING DIVISION, COPPER RANGE COMPANY for MINING, MILLING & DOMESTIC PURPOSES. That the proposed points of diversion, the approximate location and size of the diverting channel, all reservoirs or basins, the location and names of all other works which will cross or connect with the proposed works, and the boundary of all lands, showing by 40-acre subdivisions the areas proposed to be served, are fully and correctly designated thereon.






William A. Nisbet

STATE WATER RIGHT SURVEYOR NO. 448



Subscribed and sworn to before me this 9th day of November, 1982.
 Notary Public in and for Elko County, Nevada.

Leora Bernadet

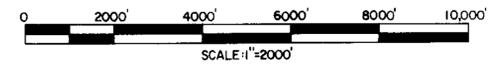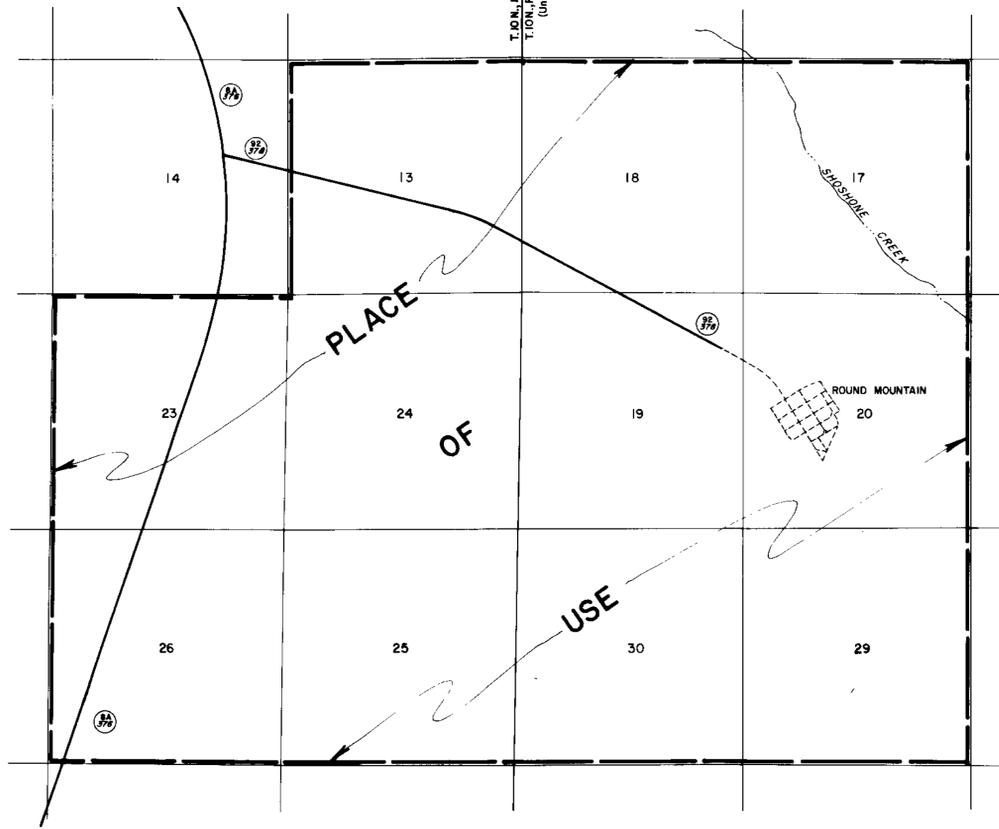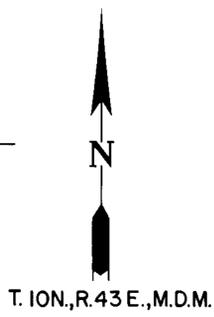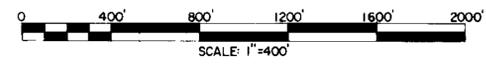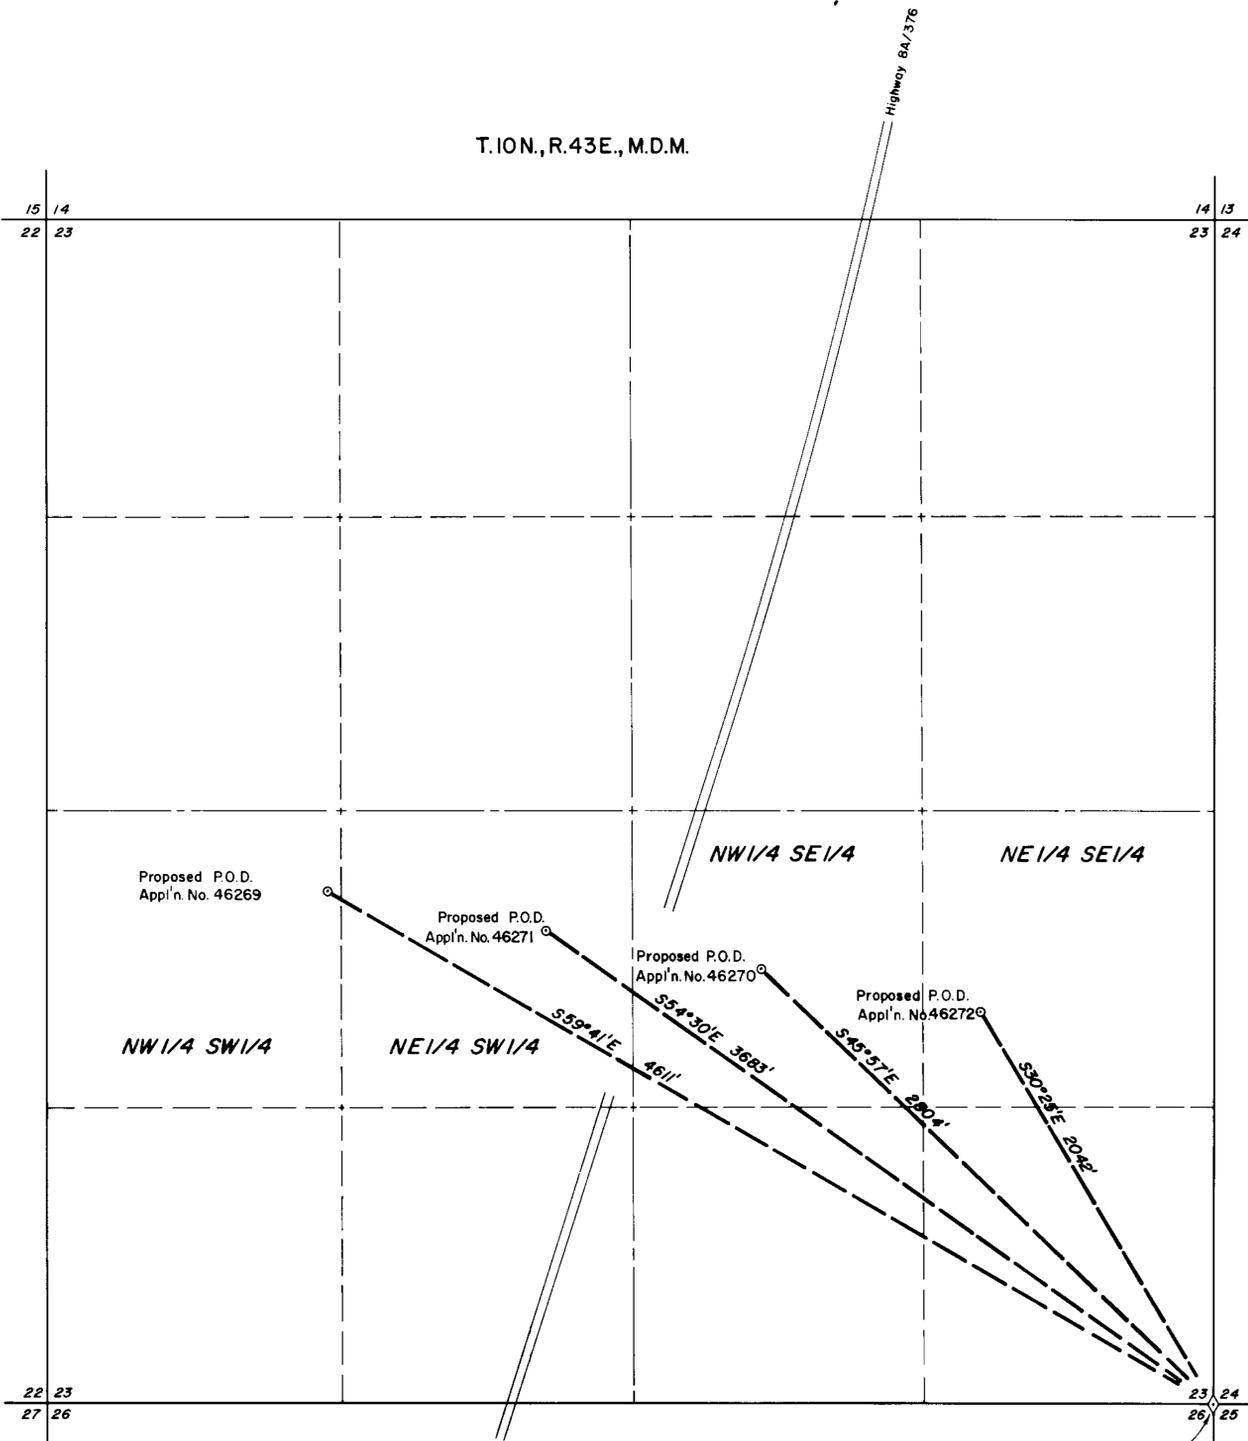

BASIS OF BEARINGS: Magnetic North Declination of 16 1/2'.

FILED
 NOV 11 1982
 STATE ENGINEER'S OFFICE

46269-72

MAP TO ACCOMPANY APPLICATION TO APPROPRIATE WATER

FOR MINING, MILLING & DOMESTIC PURPOSES
 BY **SMOKY VALLEY MINING DIVISION
 COPPER RANGE COMPANY**
 FROM UNDERGROUND

CHILTON ENGINEERING W82033
 421 COURT STREET ELKO, NEVADA

NO.	BY	DATE	DESCRIPTION	CHK'D	APP'D

DRAWN BY: W.S. APPROVED BY: *W.A.N.*
 JOB NO. 2403-001 DATE November, 1982

46272 46271 46270 46269