



NORTH

RESOURCE CONCEPTS INC.
340 North Minnesota Street, Carson City, Nevada 89701 (702) 883 - 1600

PLANNING · ENGINEERING · ARCHITECTURE

JOB NO. 6090.2
DATE 10-25-82
REVISED
DRAWN BY S.G.P.
Sheet 1 of 1



STATE OF NEVADA
S.S.
CARSON CITY

I, BRUCE R. SCOTT, BEING FIRST DULY SWORN, DEPOSE AND SAY THAT THIS MAP, CONSISTING OF ONE SHEET, HAS BEEN CORRECTLY DRAWN TO THE DESIGNATED SCALE, FROM RECORDED INFORMATION ON FILE AT THE DIVISION OF WATER RESOURCES AND FROM FIELD NOTES OF A SURVEY MADE UNDER MY SUPERVISION ON THE 21ST DAY OF OCTOBER, 1982, THAT IT TRULY AND CORRECTLY REPRESENTS THE PROPOSED LOCATION AND EXTENT OF THE WORKS USED TO DIVERT WATER FROM AN UNDERGROUND SOURCE IN DOUGLAS COUNTY BY HARVEY GROSS, HARVEY'S JAMES CANYON RANCH AND HARVEY'S WAGON WHEEL, INC., FOR QUASI-MUNICIPAL PURPOSES, THAT THE PROPOSED POINT OF DIVERSION AND THE BOUNDARY OF ALL LANDS, SHOWING BY 40 ACRE SUBDIVISIONS THE AREAS WHERE THE WATER IS TO BE USED, ARE FULLY AND CORRECTLY DESIGNATED HEREBY.

Bruce R. Scott
STATE WATER RIGHT SURVEYOR NO 427

SUBSCRIBED AND SWORN TO BEFORE ME THIS 4TH DAY OF November 1982.
NOTARY PUBLIC IN AND FOR LYON COUNTY NEVADA.

Carol A. Smith




----- EXISTING PLACE OF USE
----- PROPOSED PLACE OF USE

BASIS OF BEARING: BASED ON RECORDED DEED # 27239 ON FILE AT THE DOUGLAS COUNTY RECORDERS OFFICE, MINDEN, NEVADA, AND MAP 22441 FILED WITHIN THE OFFICE OF THE STATE ENGINEER.

SCALE 1" = 200'
200 100 0 200 400

FILED
NOV 4 1982
STATE ENGINEER'S OFFICE

MAP
TO ACCOMPANY APPLICATION TO CHANGE THE PLACE OF USE AND MANNER OF USE OF A PORTION OF PERMIT 25372, CERTIFICATE 7393 BY:
HARVEY GROSS, HARVEY'S JAMES CANYON RANCH AND HARVEY'S WAGON WHEEL, INC.
FOR QUASI-MUNICIPAL PURPOSES FROM AN UNDERGROUND SOURCE IN DOUGLAS COUNTY, NEVADA

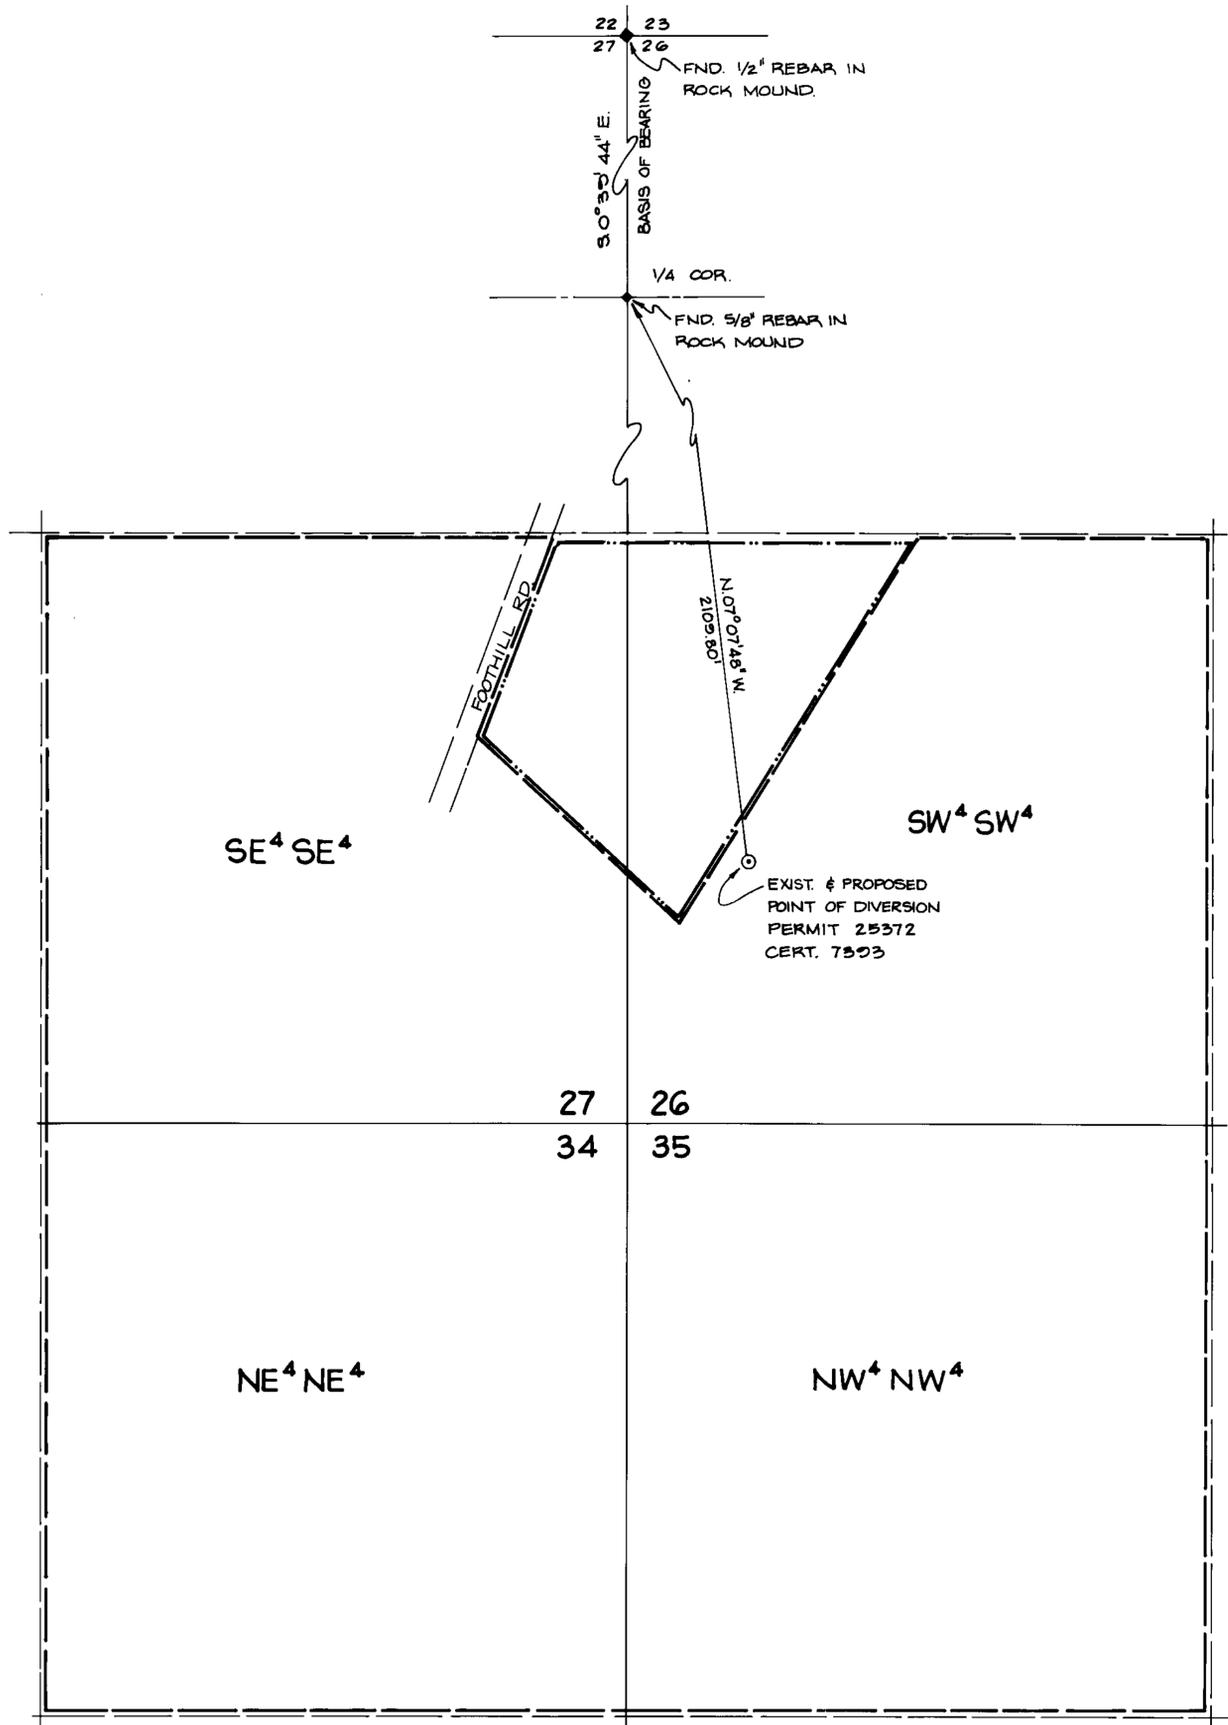

T-14-N, R-19-E, M.D.B. & M.

46295

BRUNING 44-131 28858