

STATE OF NEVADA } S.S.  
 COUNTY OF ELKO }


I, Alan S. Boyack, being first duly sworn, depose and say that this map, consisting of two sheets has been correctly drawn to the designated scale from field notes of a survey made under my supervision and direction, between the 20th day of October, and the 21st day of October, 1982; that it truly and correctly represents the proposed location and extent of the works used to divert water from underground in Elko County, by Newmont Exploration Ltd. for mining and milling purposes. That the proposed point of diversion, the approximate location and size of the diverting channel, all reservoirs or basins, the location and names of all other works which will cross or connect with the proposed works, and the boundary of all lands, showing by 40-acre subdivision, are fully and correctly designated thereon.

*Alan S. Boyack*  
 State Water Right Surveyor No. 358

Subscribed and Sworn to before me this 11<sup>th</sup> day of Nov., 1982.

*Linda L. Reynolds*  
 Notary Public - and for Elko County, Nevada  
 LINDA L. REYNOLDS  
 Notary Public - State of Nevada  
 ELKO COUNTY, Nevada  
 Commission Expires May 5, 1985

BASIS OF BEARING: SOLAR OBSERVATION

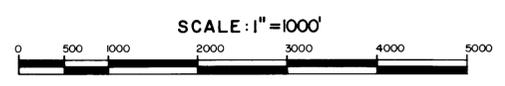


**FILED**  
 JAN 18 1983  
 STATE ENGINEER'S OFFICE

83 JAN 18 PM 2:05  
 STATE ENGINEER'S OFFICE

MAP TO ACCOMPANY APPLICATION TO CHANGE THE POINT OF DIVERSION AND PLACE OF USE UNDER APPLICATION NUMBERS 44053, 44054, 44055, 44057, 43922, 43927, AND 43928 BY NEWMONT EXPLORATION LTD. FOR MINING AND MILLING FROM AN UNDERGROUND SOURCE.

BOYACK SURVEYING ELKO, NEVADA W-82059 1 OF 2

78400 62636T 62635 62634 T 62633 52355 51810 51809 46347 46346 46345 46344 46343 46342 46341

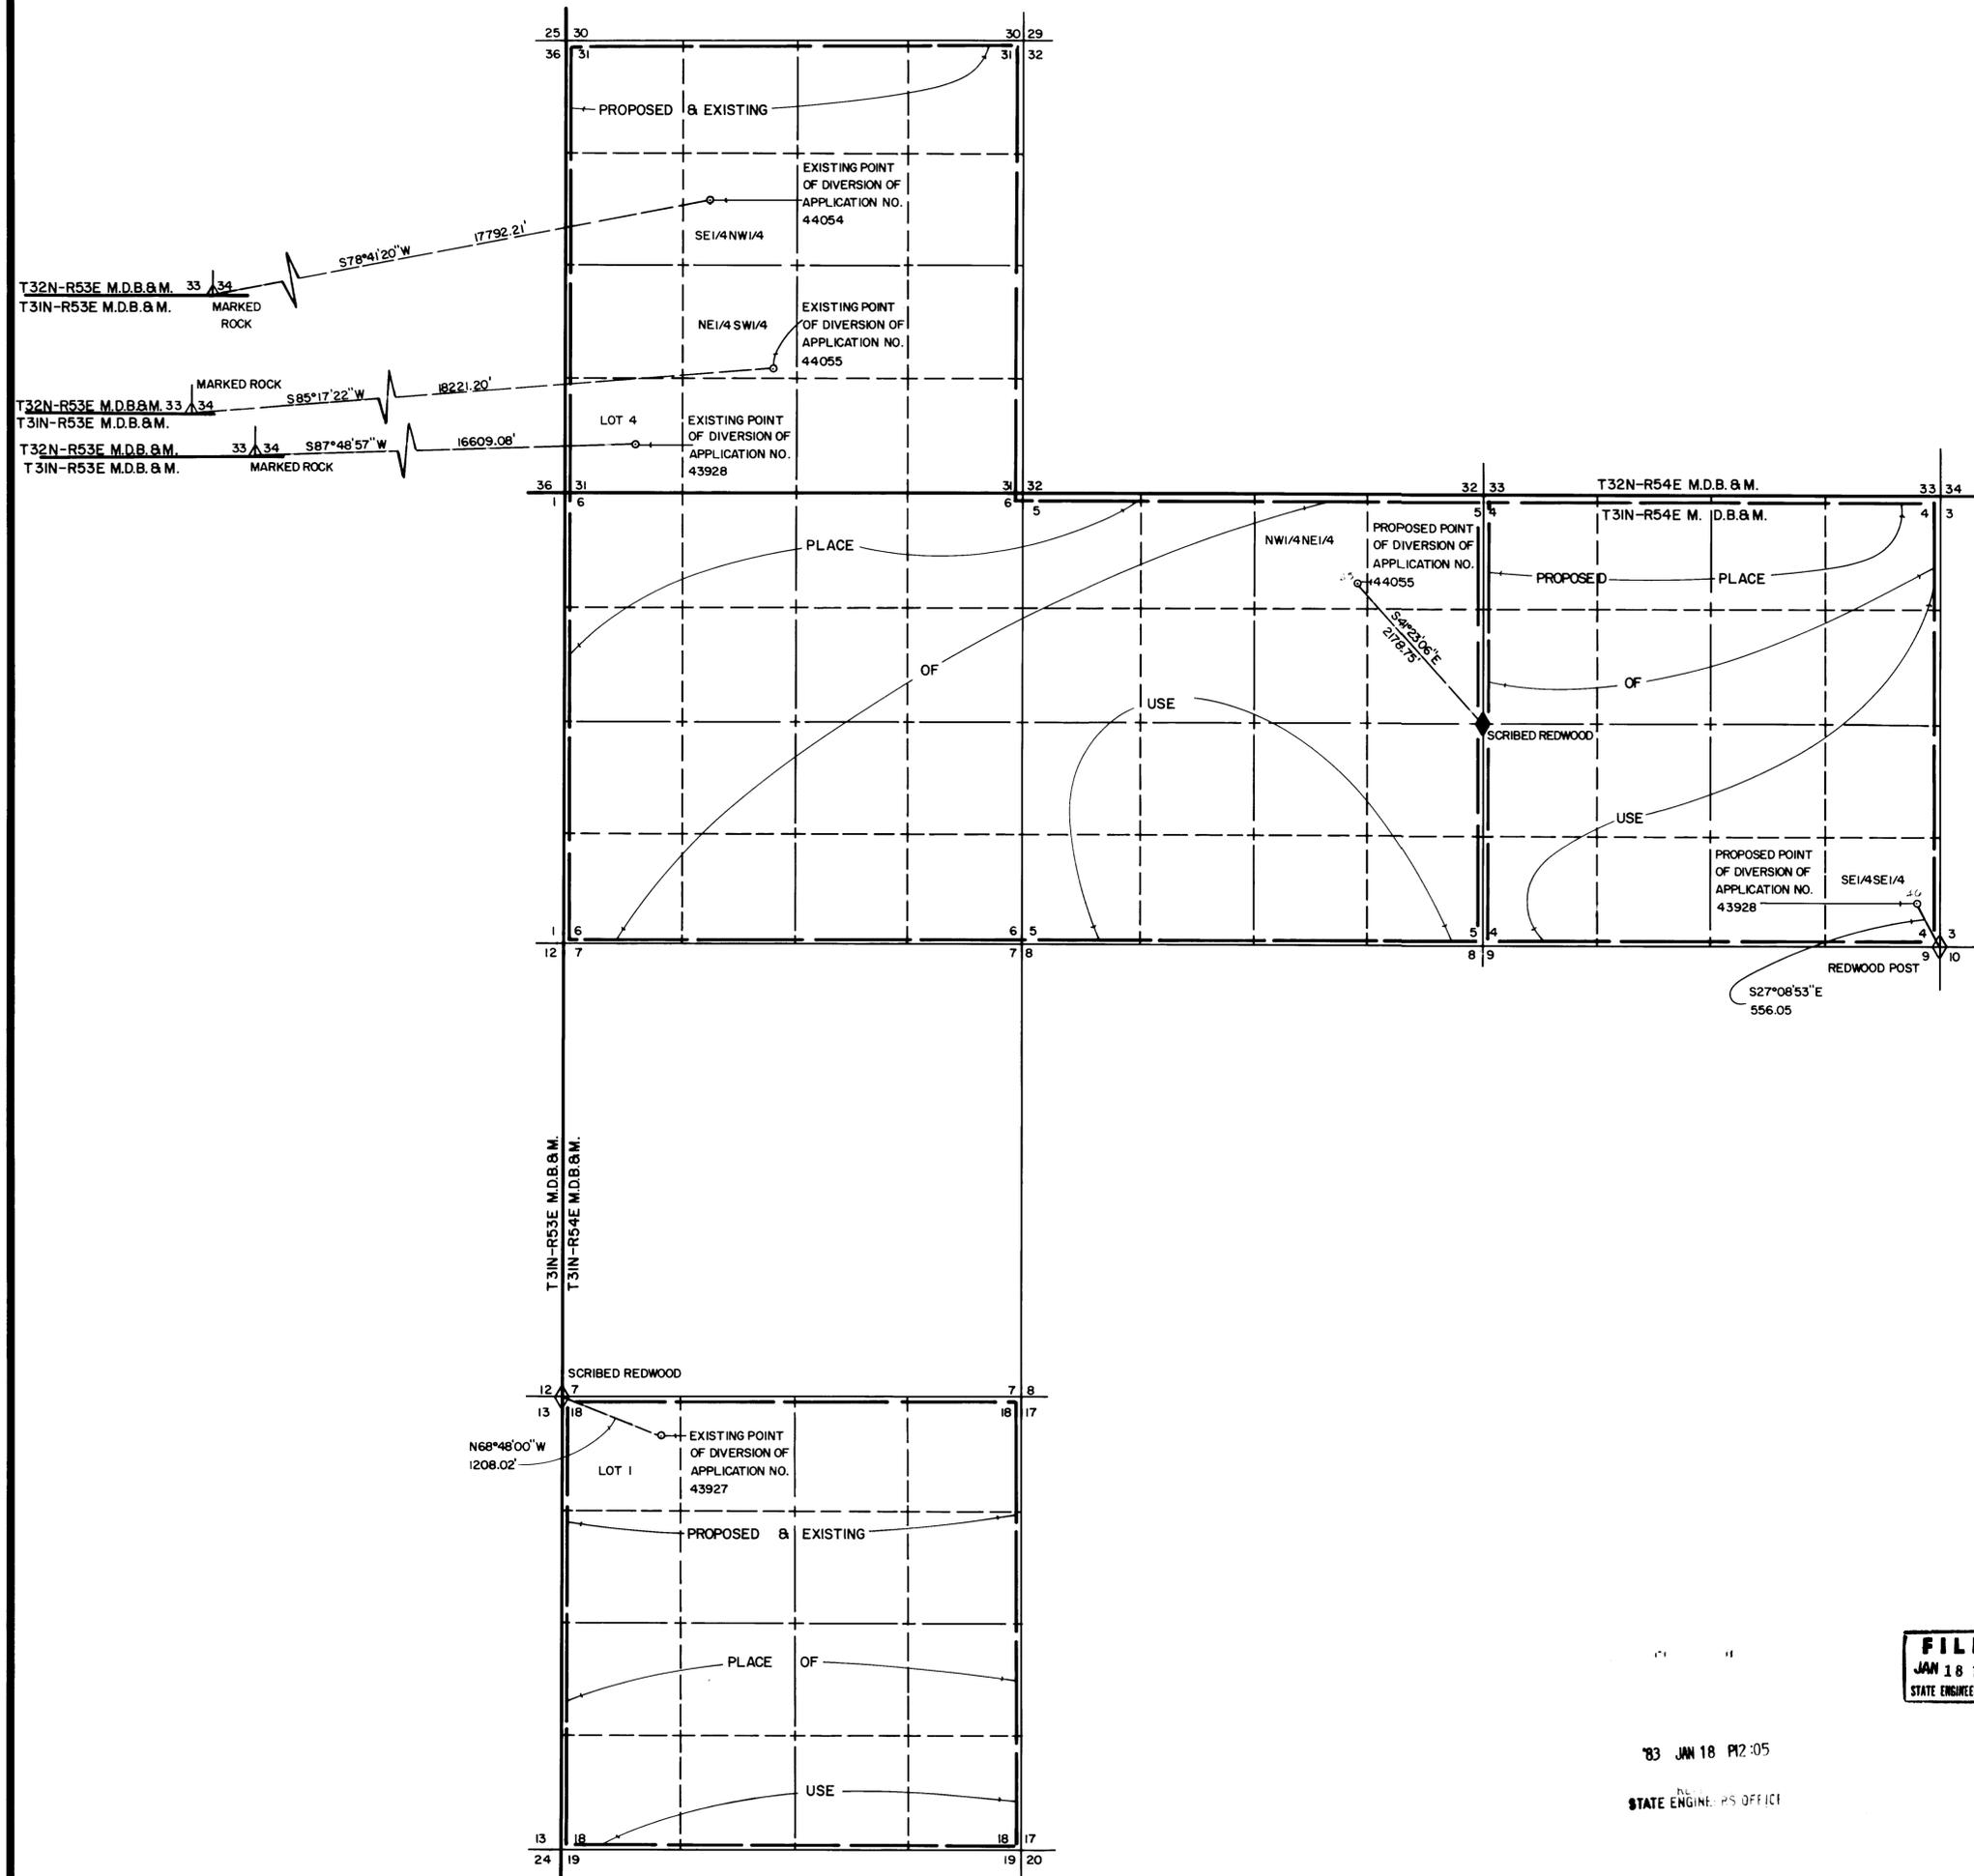


STATE OF NEVADA } S.S.  
 COUNTY OF ELKO }

I, Alan S. Boyack, being first duly sworn, depose and say that this map, consisting of two sheets has been correctly drawn to the designated scale from field notes of a survey made under my supervision and direction, between the 20th day of October, and the 21st day of October, 1982; that it truly and correctly represents the proposed location and extent of the works used to divert water from underground in Elko County, by Newmont Exploration Ltd. for mining & milling purposes. That the proposed point of diversion, the approximate location and size of the diverting channel, all reservoirs or basins, the location and names of all other works which will cross or connect with the proposed works, and the boundary of all lands, showing by 40-acre subdivision, are fully and correctly designated thereon.


*Alan S. Boyack*  
 State Water Right Surveyor No. 358

Subscribed and Sworn to before me this 11<sup>th</sup> day of November, 1982

*Linda L. Reynolds*  
 Notary Public in and for Elko County, Nevada

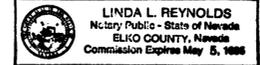

BASIS OF BEARING: SOLAR OBSERVATION

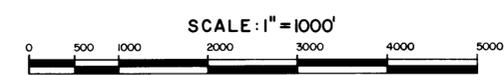

**FILED**  
 JAN 18 1983  
 STATE ENGINEER'S OFFICE

83 JAN 18 12:05  
 STATE ENGINEER'S OFFICE

MAP TO ACCOMPANY APPLICATION TO CHANGE THE POINT OF DIVERSION AND PLACE OF USE UNDER APPLICATION NUMBERS 44053, 44054, 44055, 44057, 43922, 43927, AND 43928 BY NEWMONT EXPLORATION LTD. FOR MINING AND MILLING FROM AN UNDERGROUND SOURCE.

BOYACK SURVEYING ELKO, NEVADA W-82059 SHEET NO. 2 OF 2

78400 62636 T 62635 62634 T 62633 52355 51810 51809 46347 46346 46345 46344 46343 46342 46341