


PROPOSED PLACE OF USE LOCATED WITHIN A PORTION
 OF
 SE⁴ NE⁴, NE⁴ SE⁴
 SEC. 9, T. 13 N., R. 19 E., M. D. B. & M.

TOWN OF
 GENOA

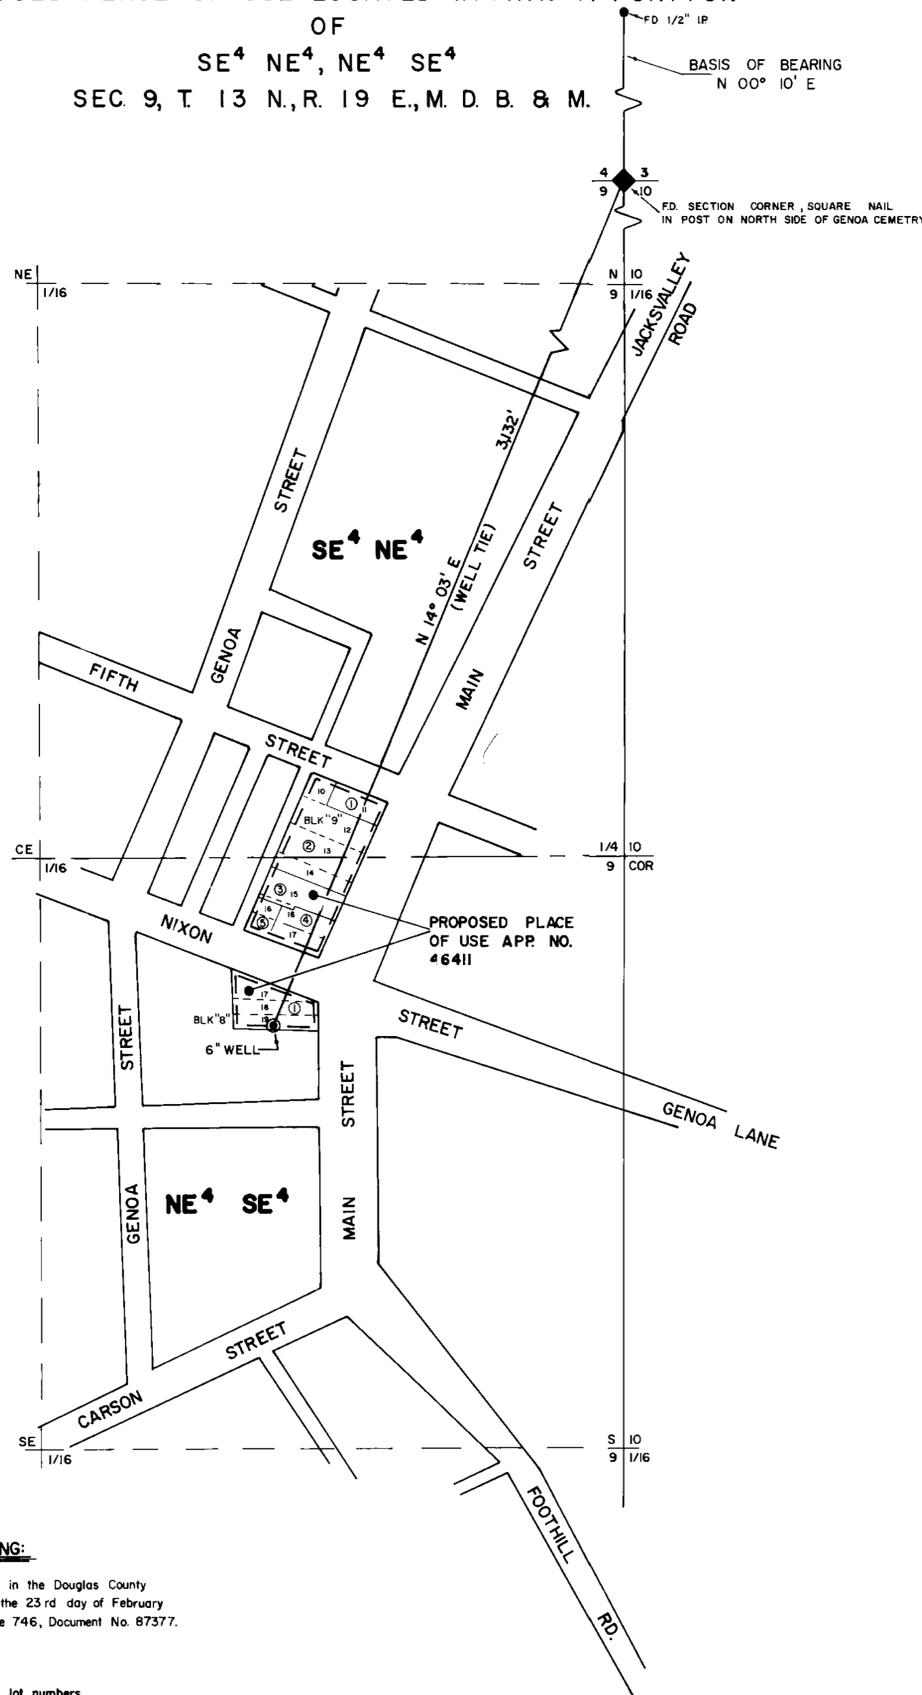

STATE OF NEVADA }
 DOUGLAS COUNTY } s.s.

I, B. J. Vasey, being first duly sworn depose and say that this map, consisting of one sheet, has been correctly drawn to the designated scale from field notes of a survey made under my supervision and direction, on the 7th day of February, 1983, that it truly and correctly represents the proposed location and extent of the works used to divert water from an underground source in Douglas County by Murry G. Alstott for Quasi-Municipal & Domestic purposes from an underground source. The proposed point of diversion and the boundary of all lands, showing by 40-acre subdivisions the areas to be served, are fully and correctly designated hereon.

B. J. Vasey
 State Water Right Surveyor No. 306

Subscribed and sworn to before me this 18 day of February 1983.


Genius Clark
 Notary Public in and for Douglas County

BASIS OF BEARING:

Parcel map recorded in the Douglas County
 Records Office on the 23rd day of February
 1976, in Book 276, Page 746, Document No. 87377.

LEGEND:

- ⊙ Assessor's map lot numbers
- ① Original Town of Genoa lot numbers

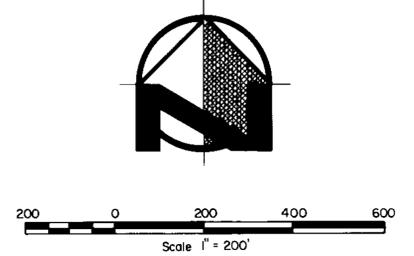

MAP
 TO ACCOMPANY APPLICATION
 TO APPROPRIATE WATER
 FOR
 QUASI-MUNICIPAL & DOMESTIC PURPOSES
 UNDER APPLICATION NO. 46411 BY
MURRAY G. ALSTOTT
 FROM AN UNDERGROUND SOURCE IN
 DOUGLAS COUNTY
 NEVADA

46411 EMBLERS 15341 11-18-99

	VASEY ENGINEERING CO., INC.	DATE:	Feb. 16, 1983
	1637 ESERALDA PL. P.O. Box 1164 Minden, Nevada 89423 (702) 782-2382 (702) 882-5417	JOB NO.	M-489
		DRAWN BY:	TB

46411