


LAND OWNED BY
DAN F. HALSTEAD & SONS TRUCKING COMPANY

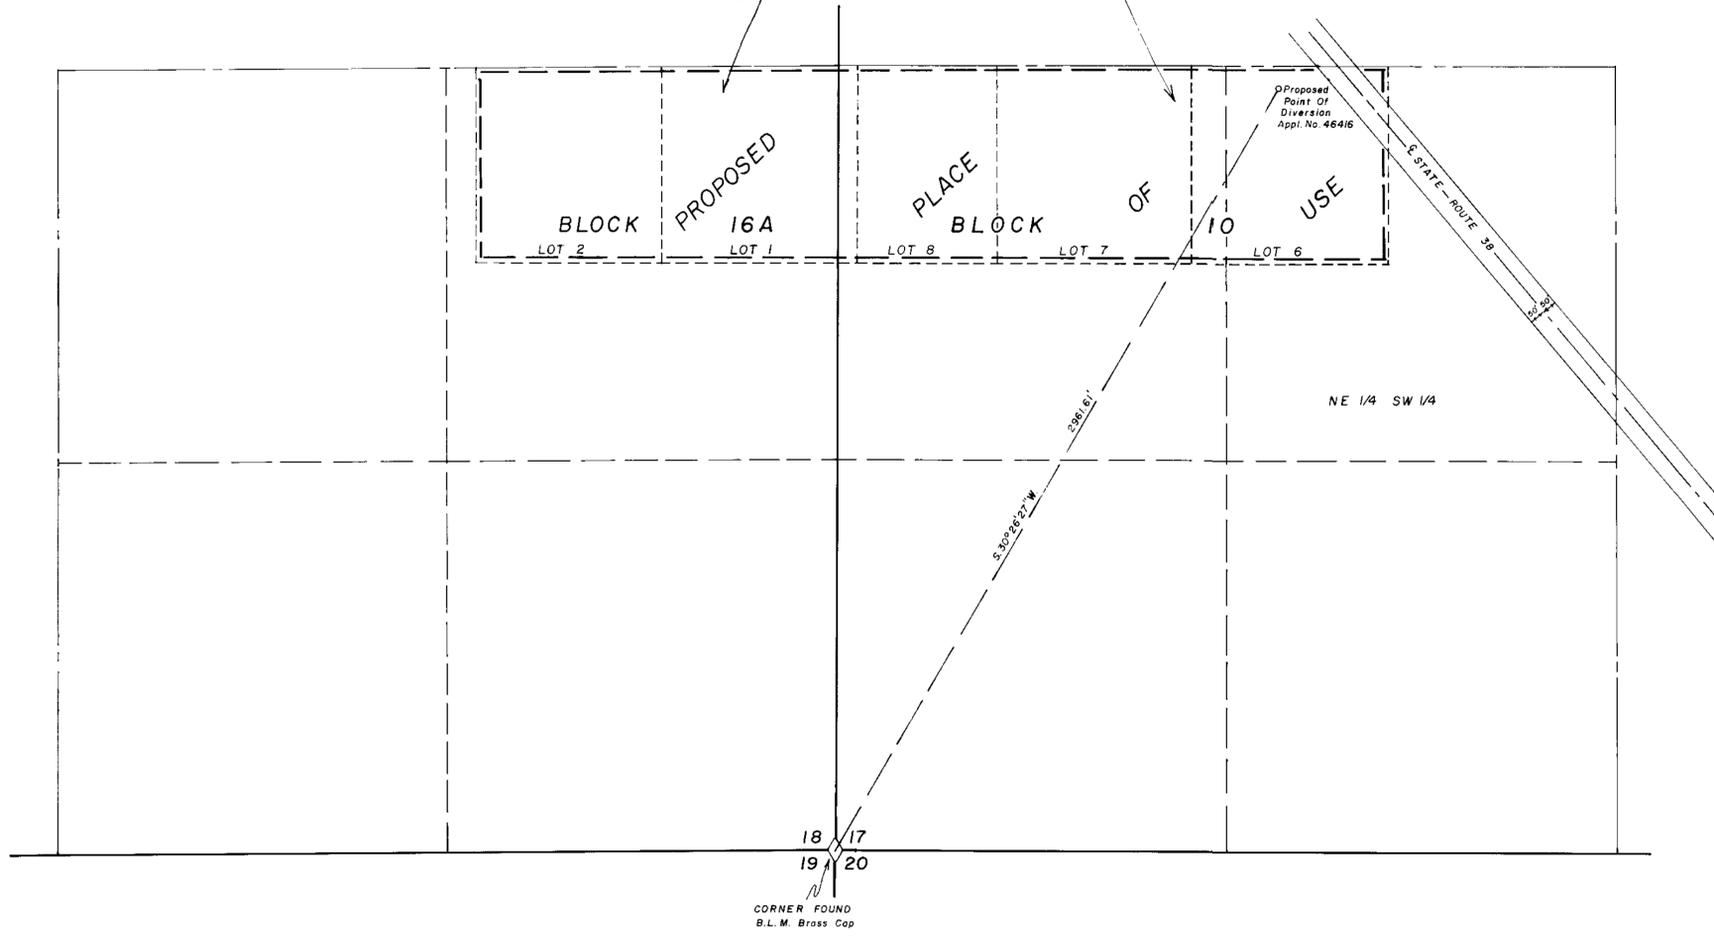

STATE OF NEVADA } ss
County of White Pine }

I, Richard W. Forman, being first duly sworn, depose and say that this map, consisting of one sheet, has been correctly drawn to the designated scale from field notes of a survey made by me on the 17th day of December, 1982; that it truly and correctly represents the proposed location and extent of the works used to divert water from Underground Sources, in White Pine County, by Dan F. Halstead & Sons Trucking Company for Quasi-Municipal purposes. That the proposed point of diversion, the approximate location and size of the diverting channel, all reservoirs or basins, the location and names of all other works which will cross or connect with the proposed works, are fully and correctly designated thereon.

Richard W. Forman
State Water Right Surveyor


Subscribed and sworn to before me this 17th day of January, 1983.

Marcia L. ...
Notary Public in and for White Pine County, Nevada




18 17
19 20
CORNER FOUND
B.L.M. Brass Cap

T. 12 N., R. 62 E. M.D.B. & M.
LUND TEN ACRE PLAT

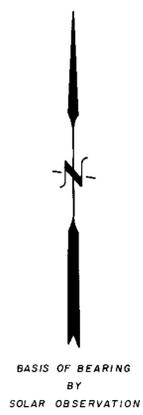

FILED
JAN 20 1983
STATE ENGINEER'S OFFICE

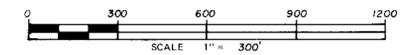

46416 CERTIFICATE NO. 13198 ISSUED 1-8-92

'83 JAN 20 1983

STATE ENGINEER'S OFFICE
SURVEYED & MAPPED BY
BOUNTY & FORMAN, INC.
ELY, NEVADA
DECEMBER, 1982

MAP TO ACCOMPANY
APPLICATION TO APPROPRIATE WATER
FOR
QUASI-MUNICIPAL
DAN F. HALSTEAD &
SONS TRUCKING COMPANY
BY
FROM
UNDERGROUND SOURCES

55017 46416 46416