

STATE OF NEVADA
COUNTY OF WASHOE ss




I, Lawrence A. Bogdon, being first duly sworn, depose and say that this map, consisting of one sheet, has been correctly drawn to the designated scale from information gathered from various maps, records and field notes of a survey made under my supervision and direction during February 1983. That it truly and correctly represents the proposed location of the works used to change the point of diversion heretofore appropriated under Application #31350, by Washoe County for quasi municipal purposes. That the proposed point of diversion, the locations and names of all other works crossed by or connected with the proposed works, and the boundary of all lands, showing by 40 acre subdivisions the area proposed to be served, are fully and correctly designated thereon.



Lawrence A. Bogdon
Lawrence A. Bogdon, WRS 355

Subscribed and sworn to before me, a Notary Public in and for the County of Washoe, State of Nevada, on this 3rd day of MARCH, 1983.

Jack E. Craner, Notary

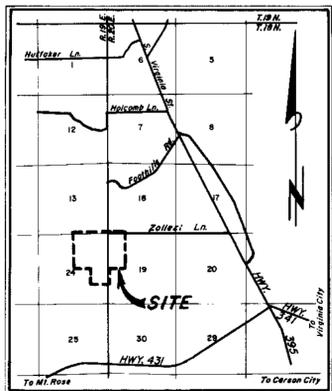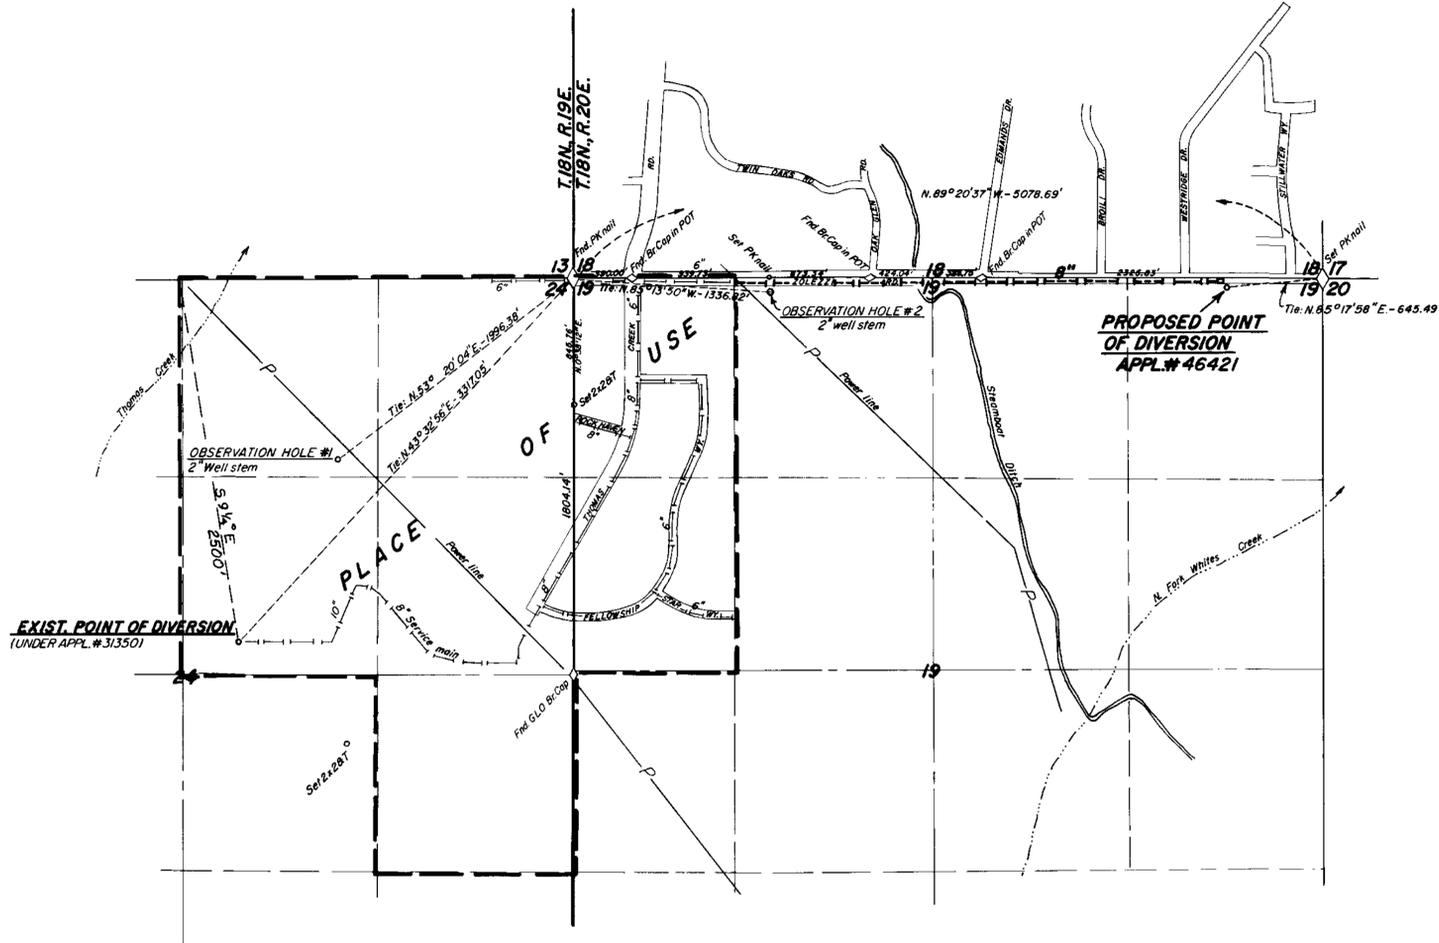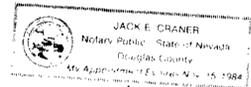


VICINITY MAP
No Scale

LEGEND

- = Existing service main, size as shown
- = Proposed booster pump and 6" service main. Connect to existing 6" service main.

BASIS OF BEARINGS: Thoms Creek Estates Unit # 1. Filed for records in the Washoe County Recorder's Office

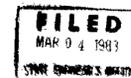

MAP
TO ACCOMPANY APPLICATION
TO CHANGE THE POINT OF DIVERSION
UNDER APPLICATION #31350
FOR QUASI MUNICIPAL PURPOSES
BY WASHOE COUNTY
FROM AN UNDERGROUND SOURCE

WASHOE COUNTY
PUBLIC WORKS DEPT.
ENGINEERING DIVISION

MARCH 1983
JMN/VP

46421

T-142-15
D-5-77