



STATE OF NEVADA } 5.5
 COUNTY OF ELKO }

I, CHARLES C. ARMUTH, JR., BEING FIRST DULY SWORN DEPOSE AND SAY THAT THIS MAP, CONSISTING OF ONE SHEET HAS BEEN CORRECTLY DRAWN TO THE DESIGNATED SCALE FROM FIELD NOTES OF A SURVEY MADE BY ME ON THE 22ND DAY OF NOVEMBER, 1982, THAT IT TRULY AND CORRECTLY REPRESENTS THE PROPOSED LOCATION AND EXTENT OF THE WORKS USED TO DIVERT WATER FROM UNDERGROUND, IN ELKO COUNTY, BY RANCHO GRANDE, INC. FOR STOCKWATERING PURPOSES. THAT THE PROPOSED POINT OF DIVERSION, THE APPROXIMATE LOCATION AND SIZE OF THE DIVERTING CHANNEL, OR OTHER CONDUIT, THE PLACE AND MANNER OF USE, AND THE LOCATION AND NAMES OF ALL OTHER WORKS OR STREAMS WHICH ARE CROSSED BY OR CONNECTED WITH SAID WORKS ARE FULLY AND CORRECTLY DESIGNATED THEREON.


Charles C. Armuth, Jr.
 STATE WATER RIGHT SURVEYOR

SUBSCRIBED AND SWORN TO BEFORE ME THIS 23RD DAY OF NOVEMBER, 1982.

Doris A. Blume
 NOTARY PUBLIC IN AND FOR ELKO COUNTY, NEVADA.

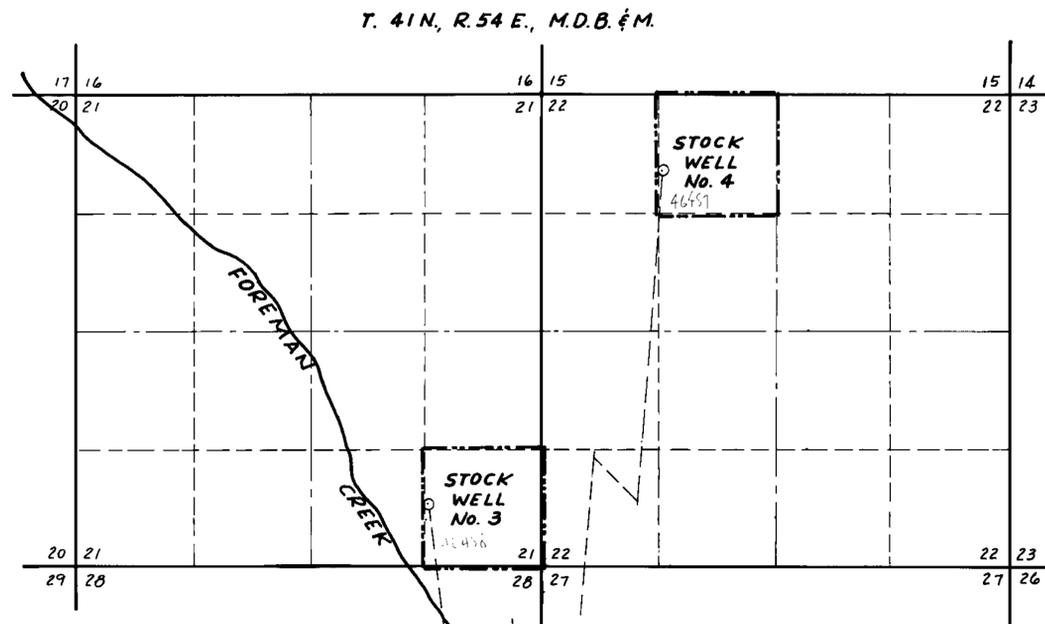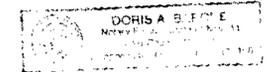

SECTION CORNER FOUND - 1978
 B.L.M. BRASSCAP
 BASIS OF BEARING:
 SOLAR OBSERVATION

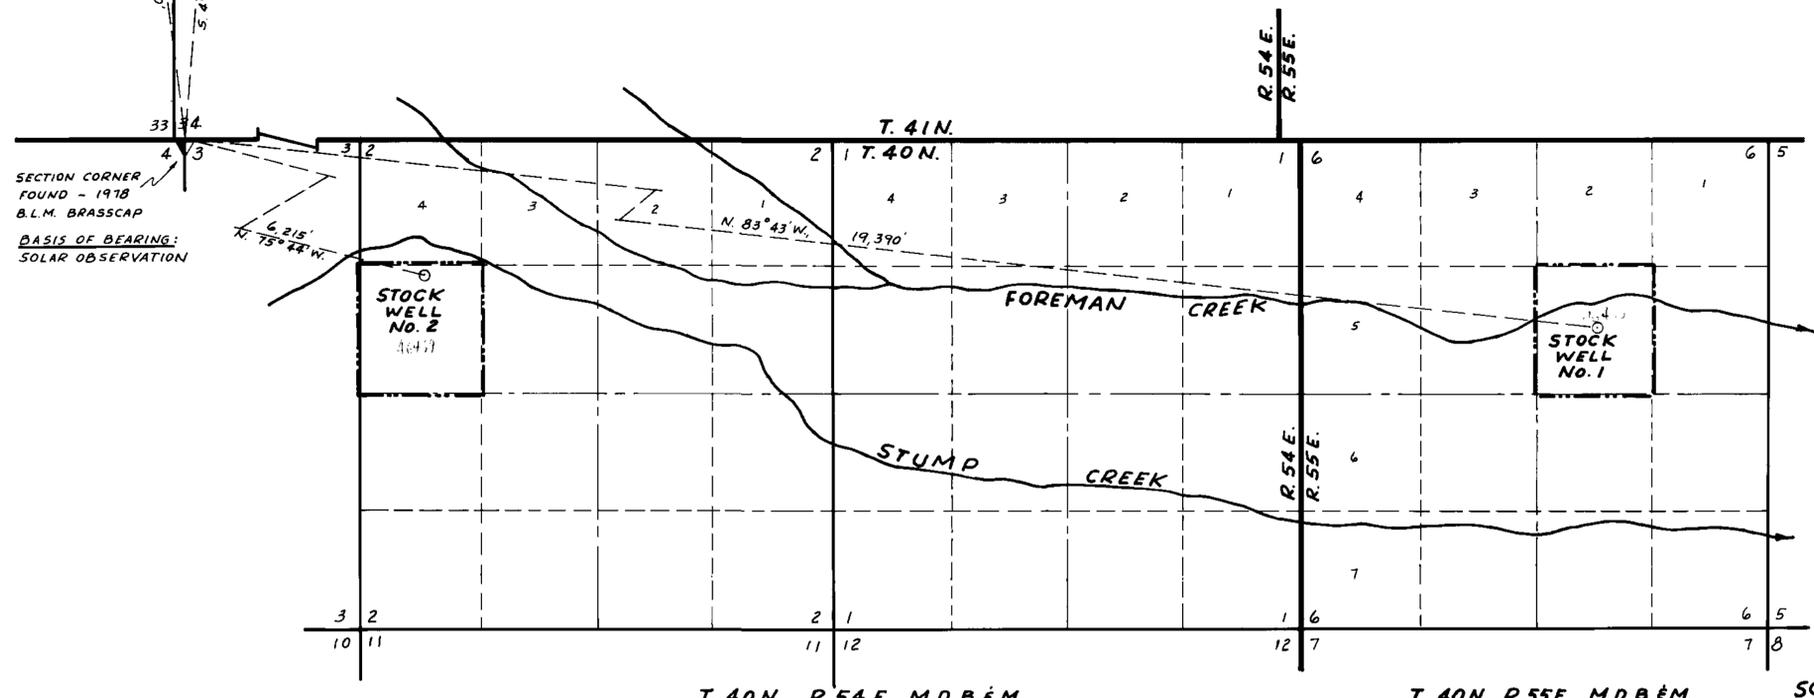

T. 40N., R. 54E., M.D.B. & M.

T. 40N., R. 55E., M.D.B. & M.

SCALE: 1" = 1000'



46457 CERTIFICATE NO. 12138 ISSUED 5/19/89
 46458 CERTIFICATE NO. 12139 ISSUED 5/19/89
 46460 CERTIFICATE NO. 12140 ISSUED 5/19/89
 46459 CERTIFICATE NO. 13188 ISSUED 12-3-91

FILED
 DEC 21 1982
 STATE ENGINEER'S OFFICE

46457-63
MAP TO ACCOMPANY
APPLICATION TO APPROPRIATE
WATER
FROM UNDERGROUND
FOR STOCKWATER
BY RANCHO GRANDE, INC.

46460 46459 46458 46457