




RESOURCE CONCEPTS INC.
340 North Minnesota Street, Carson City, Nevada 89701 (702) 883-1600

ENGINEERING · ECONOMICS · RESOURCE PLANNING

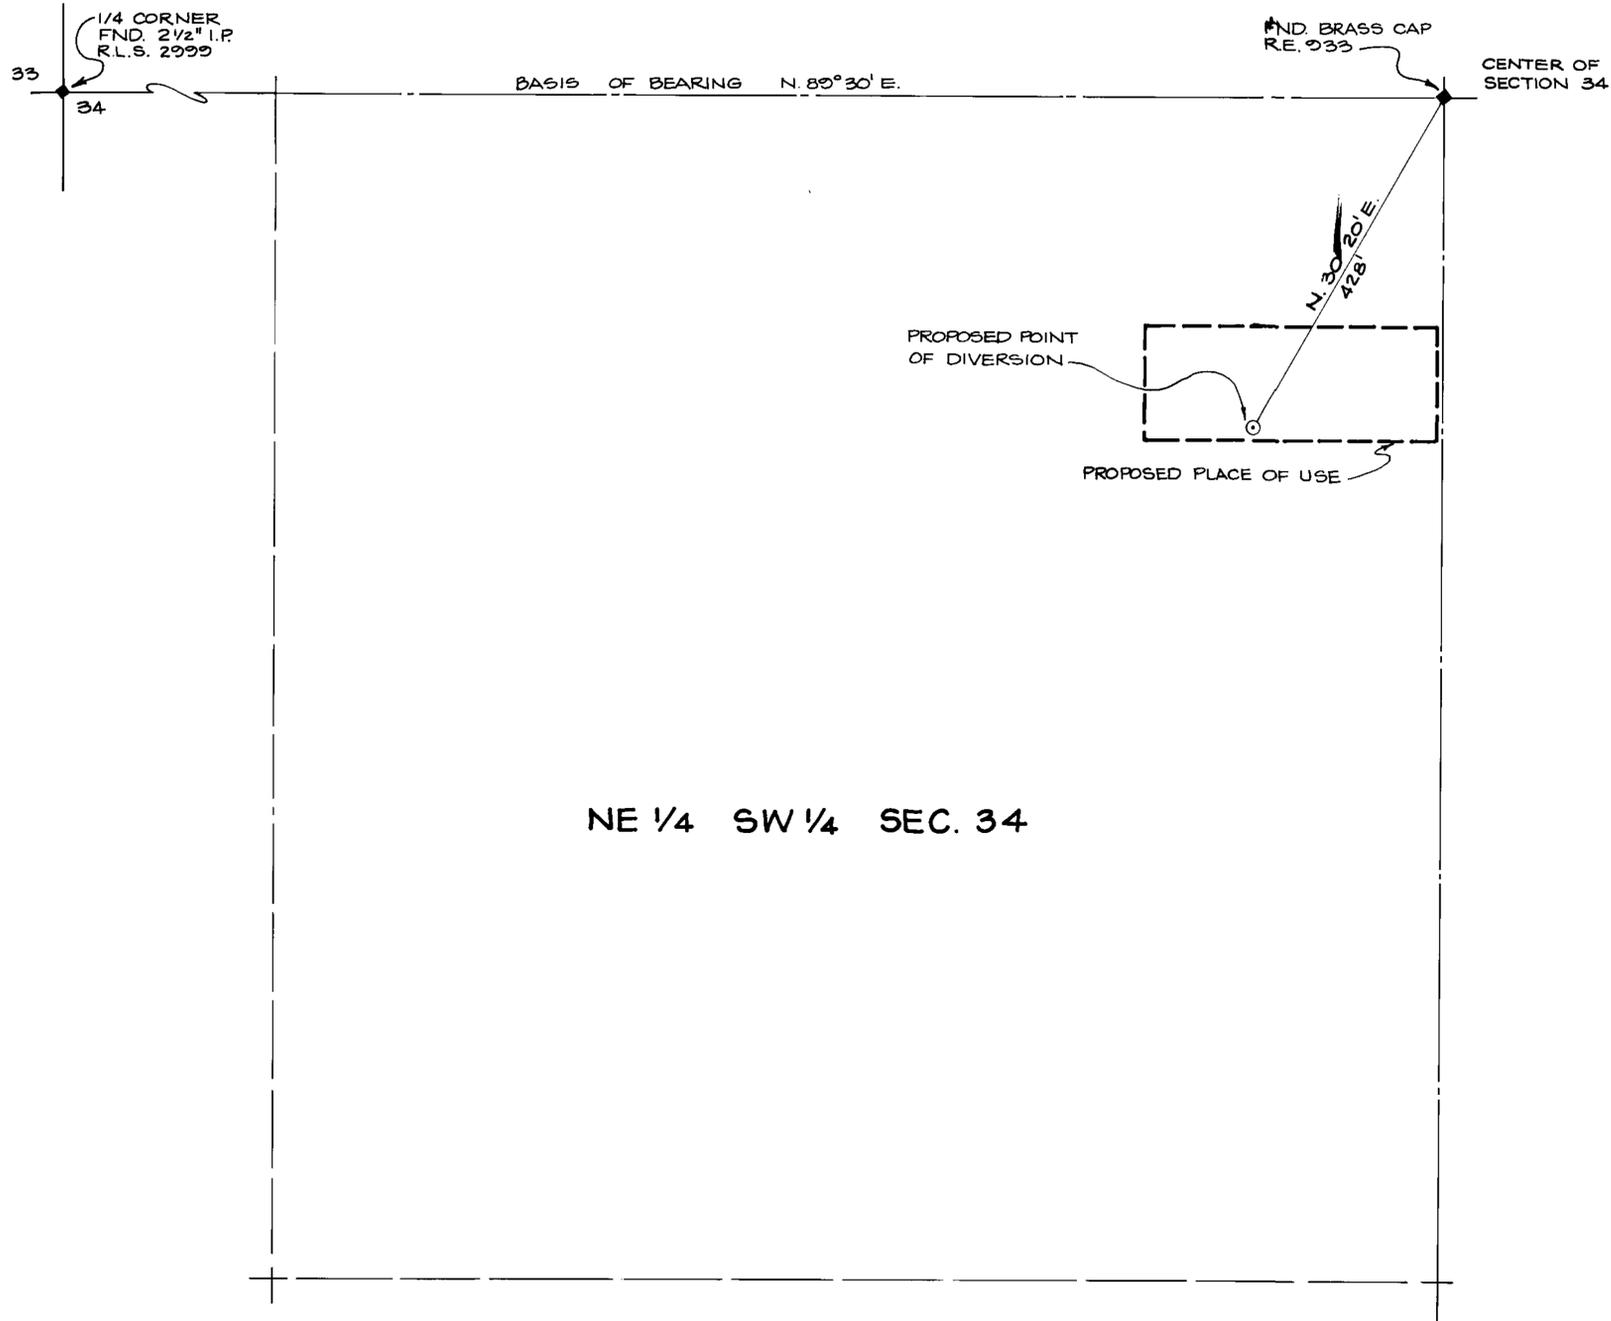

NE 1/4 SW 1/4 SEC. 34

T-18-N, R-20-E, M.D.B. & M.


STATE OF NEVADA
S.S.
CARSON CITY

I, BRUCE R. SCOTT, BEING FIRST DULY SWORN, DEPOSE AND SAY THAT THIS MAP, CONSISTING OF ONE SHEET, HAS BEEN CORRECTLY DRAWN TO THE DESIGNATED SCALE, FROM FIELD NOTES OF A SURVEY MADE UNDER MY SUPERVISION ON THE 17th DAY OF DECEMBER 1982. THAT IT TRULY AND CORRECTLY REPRESENTS THE PROPOSED LOCATION AND EXTENT OF THE WORKS USED TO DIVERT WATER FROM AN UNDERGROUND SOURCE IN WASHOE COUNTY BY DAVID R. AND KIM M. HARDY FOR QUASI-MUNICIPAL PURPOSES; THAT THE PROPOSED POINT OF DIVERSION AND BOUNDARY OF ALL LANDS, SHOWING BY 40-ACRE SUBDIVISIONS THE AREAS WHERE THE WATER IS TO BE USED, ARE FULLY AND CORRECTLY DESIGNATED HEREON


Bruce R. Scott
STATE WATER RIGHT SURVEYOR NO. 427

SUBSCRIBED AND SWORN TO BEFORE ME THIS 28th DAY OF December 1982
NOTARY PUBLIC IN AND FOR LYON COUNTY

Carol A. Smith

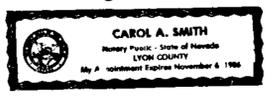

BASIS OF BEARING
BASED ON A RECORDED PARCEL MAP
DOC # 545027 FILED IN THE OFFICAL
RECORDS OF WASHOE COUNTY, NEVADA

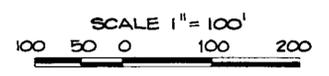

MAP
TO ACCOMPANY APPLICATION TO APPROPRIATE
WATER FOR QUASI-MUNICIPAL PURPOSES
BY
DAVID R. AND KIM M. HARDY
FROM AN UNDERGROUND SOURCE
IN WASHOE COUNTY, NEVADA

46495

BRUNNINC