


T 41N-R 60 E M.D.B.&M. 35 36 FOUND MARKED ROCK  
T 40N-R 60 E M.D.B.&M.

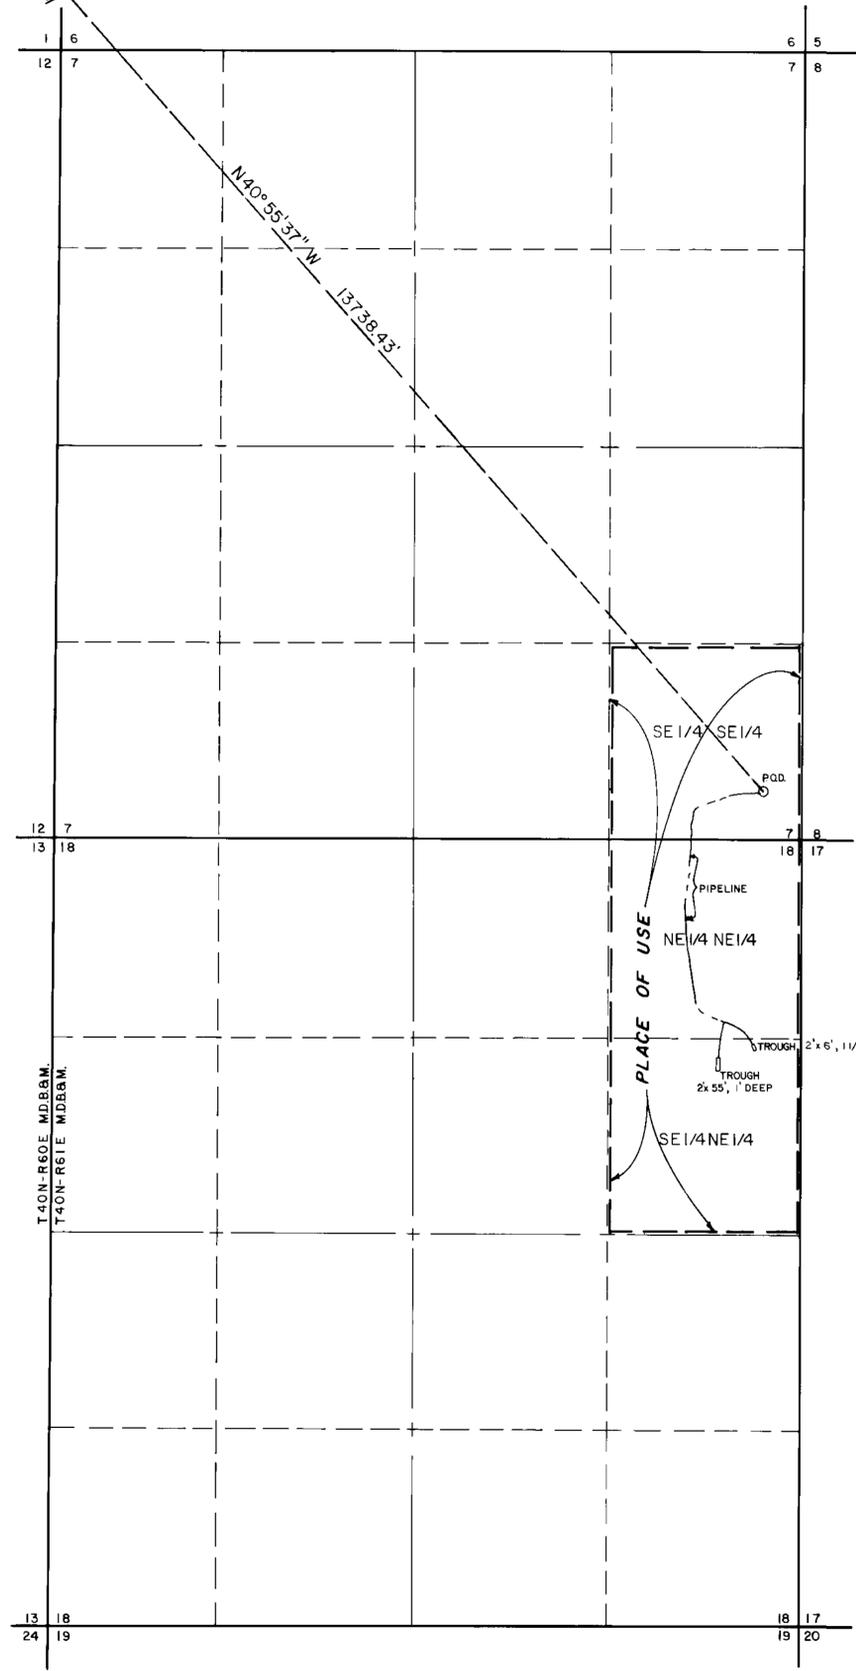


STATE OF NEVADA } S.S.  
COUNTY OF ELKO }

I, Alan S. Boyack, being first duly sworn, depose and say that this map, consisting of one sheet, has been correctly drawn to the designated scale from field notes of a survey made under my supervision and direction, between the 2nd day of December, and the 9th day of December, 1982; that it truly and correctly represents the proposed location and extent of the works used to divert water from Alkali Spring in Elko County, by WILLIAM MAX & JOYCE H. SPRTLING for stockwater purposes. That the proposed point of diversion, the approximate location and size of the diverting channel, all reservoirs or basins, the location and names of all other works which will cross or connect with the proposed works, and the boundary of all lands, showing by 40-acre subdivision, are fully and correctly designated thereon.


*Alan S. Boyack*  
State Water Right Surveyor No. 358

Subscribed and Sworn to before me this 14<sup>th</sup> day of January, 1983.

*Linda L. Reynolds*  
Notary Public in and for Elko County, Nevada

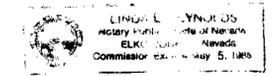

**BASIS OF BEARING:**  
TRUE NORTH USING A MAGNETIC DECLINATION OF 17 1/2° EAST

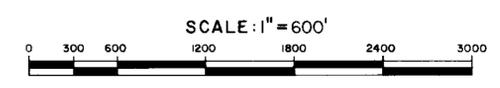

**MAP**  
TO ACCOMPANY APPLICATION TO APPROPRIATE  
WATER FOR  
STOCKWATER  
BY  
WILLIAM MAX AND JOYCE H. SPRTLING  
IN SECTIONS 7 & 8 T40N-R 61E M.D.B.&M.

BOYACK SURVEYING ELKO, NEVADA W-82061 *LM*

46554