


BASIS OF BEARING  
BY  
SOLAR OBSERVATION

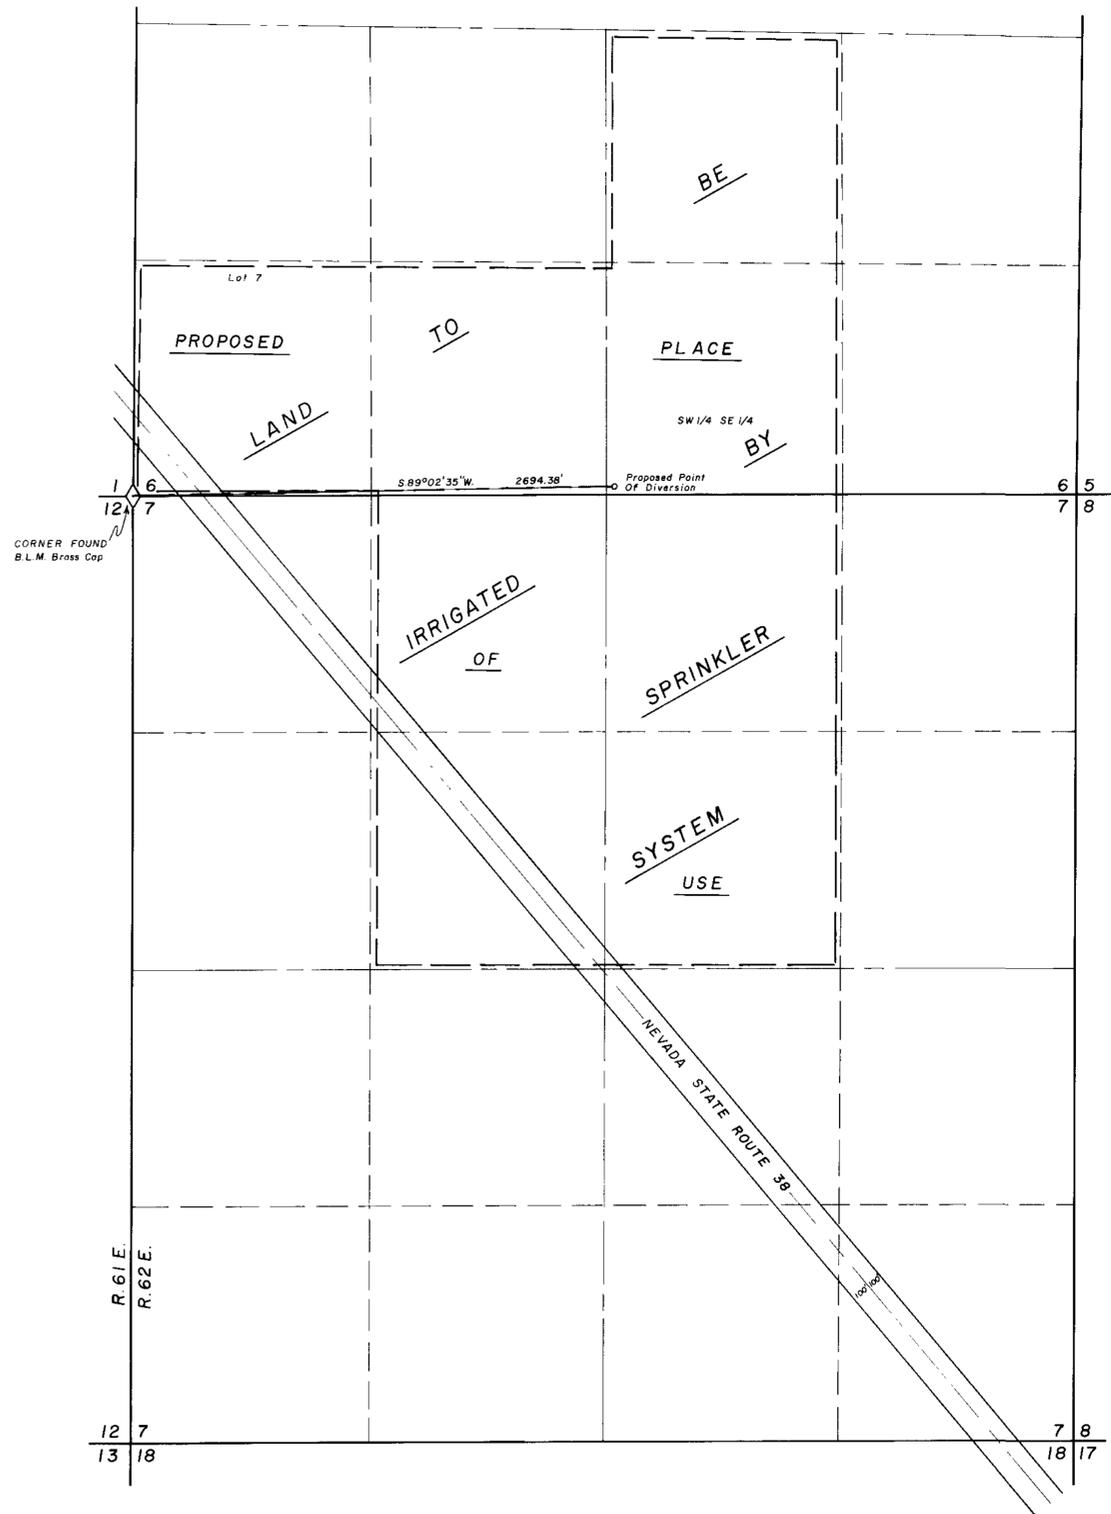

T. 12 N., R. 62 E., M.D.B. & M.



STATE OF NEVADA } ss  
County of White Pine }

I, Richard W. Forman, being first duly sworn, depose and say that this map, consisting of one sheet, has been correctly drawn to the designated scale from field notes of a survey made by me on the 3rd day of December, 1982; that it truly and correctly represents the proposed location and extent of the works used to divert water from Underground Sources, in White Pine County, by Margaret L. Lane for Irrigation and Domestic purposes. That the proposed point of diversion, the approximate location and size of the diverting channel, all reservoirs or basins, the location and names of all other works which will cross or connect with the proposed works, and the boundary of all lands, showing by 40-acre subdivisions the areas proposed to be irrigated, are fully and correctly designated thereon.

*Richard W. Forman*  
State Water Right Surveyor

Subscribed and sworn to before me this 31<sup>st</sup> day of December, 1982.

*Mervin L. Loman*  
Notary Public in and for White Pine County, Nevada

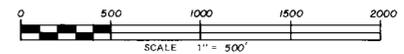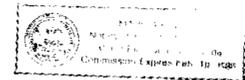

FILED  
JAN 20 1983  
STATE ENGINEER'S OFFICE

JAN 20 1983

STATE ENGINEER

SURVEYED & MAPPED  
BY  
BOUNDY & FORMAN, INC.  
ELY, NEVADA  
DECEMBER, 1982

MAP TO ACCOMPANY  
APPLICATION TO APPROPRIATE WATER  
FOR IRRIGATION & DOMESTIC  
BY MARGARET L. LANE  
FROM UNDERGROUND SOURCES

46560