

STATE OF NEVADA S.S.  
COUNTY OF WASHOE

I, Thomas A. Foote, being first duly sworn, depose and say that this map, consisting of 1 sheet, numbered from 1 to 1, inclusive, has been correctly drawn to the designated scale from field notes of a survey made under my supervision and direction, between the 15th day of December 1976, and the 14th day of December, 1981; that it truly and correctly represents the proposed location and extent of the works used to divert water from Underground Source in Washoe County, by M.C.O. Properties for Irrigation and Domestic, that the existing and proposed points of diversion, the existing and proposed place of use, and the location and names of all the works which will cross or connect with the proposed works, and the boundary of all lands, showing by 40 Acre subdivisions the areas proposed for Irrigation and Domestic, are fully and correctly designated hereon.





594  
State Water Right Surveyor

Subscribed and sworn to before me this 9th day of February, 1983, Notary Public in and for Washoe County, Nevada.


Rae Ann Loving  
Notary Public  
RAE ANN LOVING  
Notary Public - State of Nevada  
Washoe County  
My Appointment Expires Apr. 21, 1988

DETAIL  
Scale 1"=400'

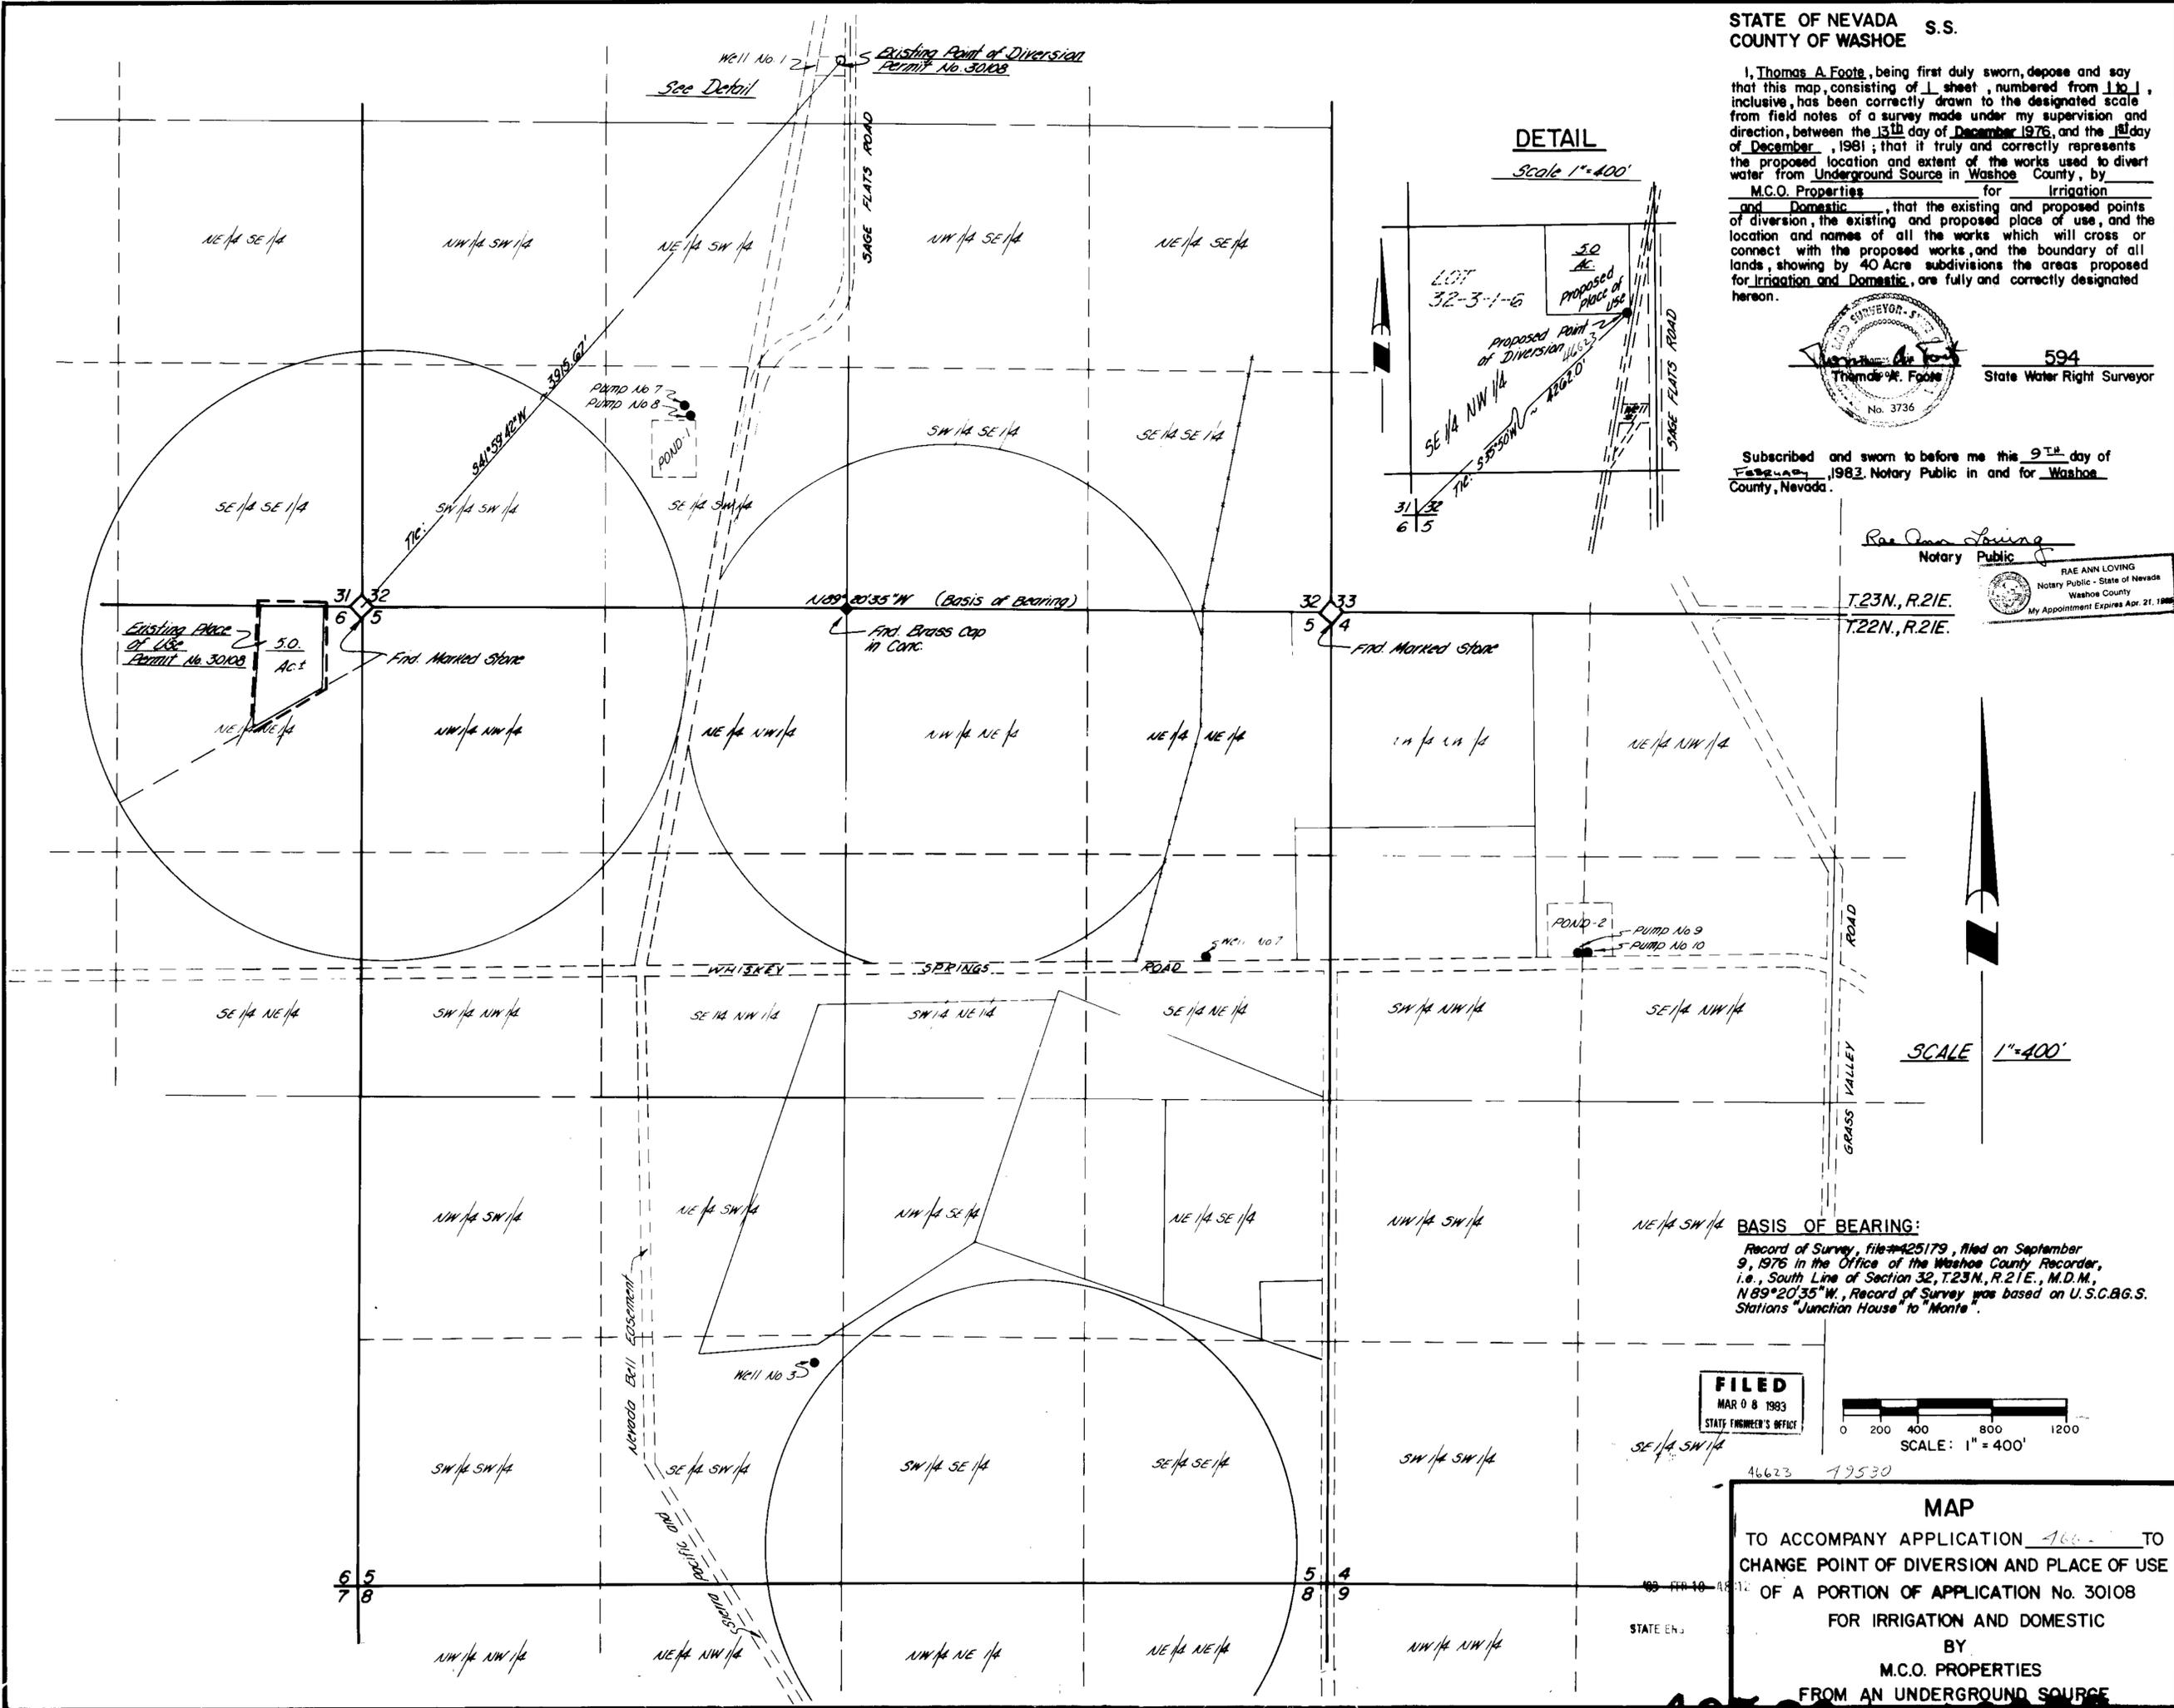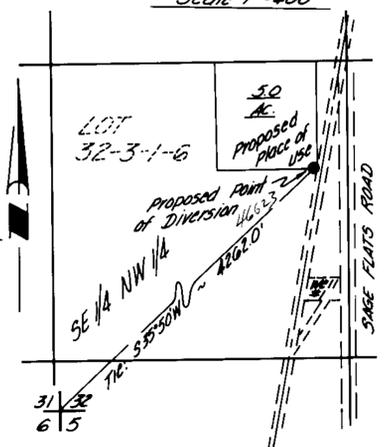

BASIS OF BEARING:  
Record of Survey, file #425179, filed on September 9, 1976 in the Office of the Washoe County Recorder, i.e., South Line of Section 32, T.23N., R.21E., M.D.M., N 89°20'35\"/>

FILED  
MAR 0 8 1983  
STATE ENGINEER'S OFFICE

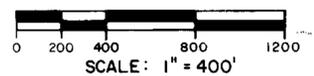

46623 19530

MAP  
TO ACCOMPANY APPLICATION 466- TO  
CHANGE POINT OF DIVERSION AND PLACE OF USE  
OF A PORTION OF APPLICATION No. 30108  
FOR IRRIGATION AND DOMESTIC  
BY  
M.C.O. PROPERTIES  
FROM AN UNDERGROUND SOURCE

49530 46623