



BASIS OF BEARING Is From 1980 U.S.
Dept. Of Interior Dependent Resurvey

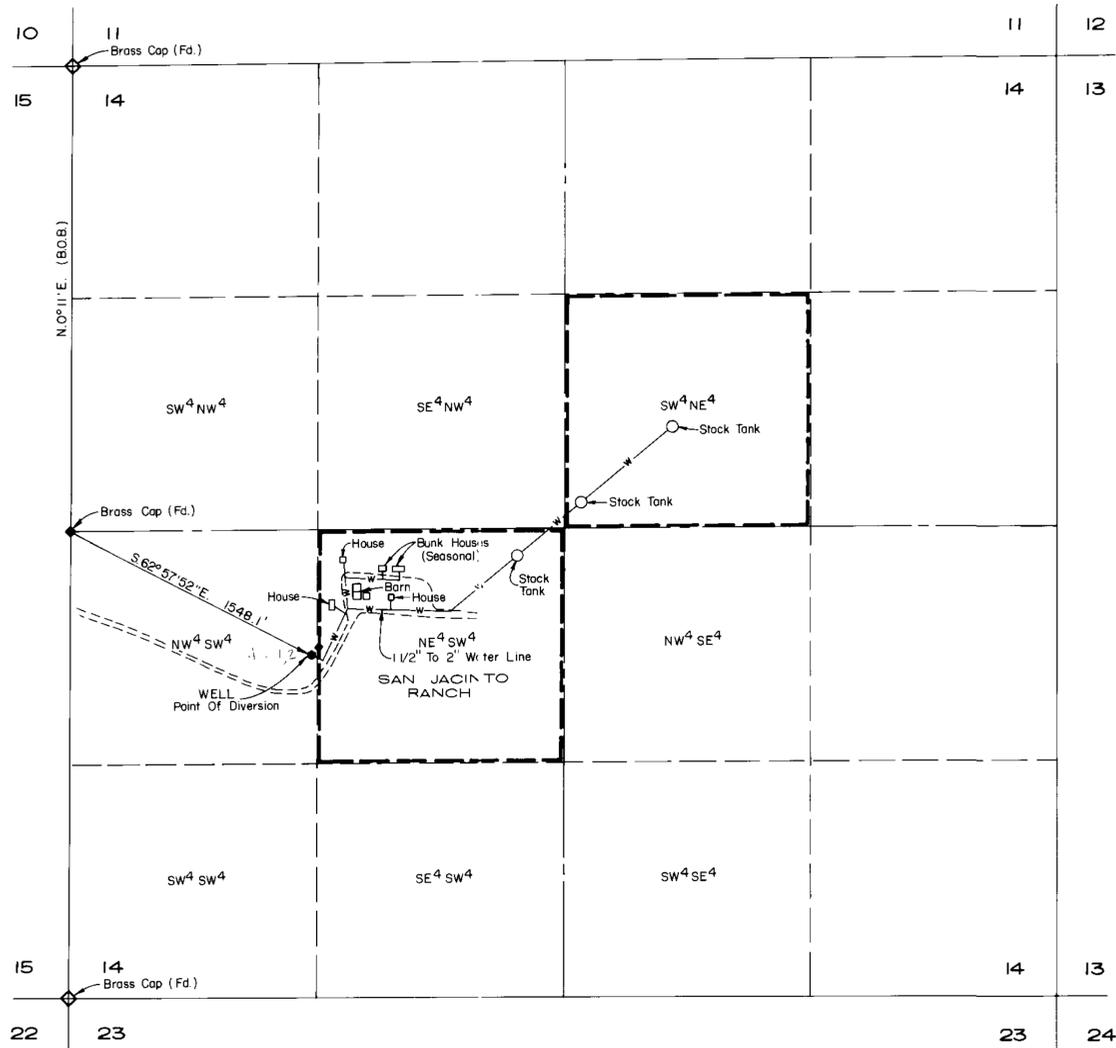

T. 46 N., R. 64 E., M.D.B. & M.

46701 CERTIFICATE NO 13412 ISSUED 7-28-92

46702 CERTIFICATE NO 15889 ISSUED 10-31-01

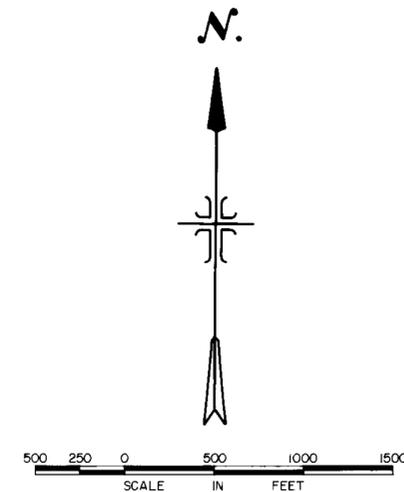

SURVEYOR'S CERTIFICATE

STATE OF NEVADA)
COUNTY OF ELKO)

I, Dennis C. Zimmerman, being first duly sworn, depose and say that this map, consisting of one sheet, has been correctly drawn to the designated scale from field notes of a survey made by me on February 21, 1983, that it truly and correctly represents the proposed location and extent of the works used to divert water from an underground source in Elko County, Nevada by the San Jacinto Ranch for quasi municipal and livestock watering purposes. That the point of diversion, approximate location of the distribution system, points of use and the boundary of all lands shown by 40 acre subdivision are correctly designated thereon.

Dennis Carroll Zimmerman
Dennis Carroll Zimmerman, R.L.S.
State Water Right Surveyor No. 585

Subscribed and sworn to before me this 21st day of February, 1983.

Sharon A. Crocker
Notary Public in and for the
State of Idaho



FILED
APR 7 1983
STATE ENGINEER'S OFFICE

MAP			
TO ACCOMPANY APPLICATION TO APPROPRIATE WATER FOR QUASI MUNICIPAL AND STOCK WATERING BY SAN JACINTO RANCH (SALMON RIVER CATTLEMENS ASSOC. INC.) FROM AN UNDERGROUND SOURCE			
		J-U-B ENGINEERS, INC. Engineers Surveyors Planners Twin Falls, Idaho	
DES.	DR. X. K.	CK.	SHEET OF
SCALE 1" = 500'		DATE MARCH 1983 DWG. NO. T830303	

46702 46701