


STATE OF NEVADA  
COUNTY OF WASHOE

I, Thomas A. Foote, being first duly sworn, depose and say that this map, consisting of 1 sheets, numbered from 1 to 1, inclusive, has been correctly drawn to the designated scale from field notes of a survey made under my supervision and direction, between the 6th day of February, and the 22nd day of February, 1983; that it truly and correctly represents the proposed location and extent of the works used to divert water from an Underground Source in Lyon County, by Depaoli Brothers for Stockwatering & Domestic Purposes. That the proposed point of diversion, the location and names of all other works which will cross or connect with the proposed works, and the boundary of all lands, showing by 40-Acre subdivision, the areas proposed to be served are fully and correctly designated thereon.







594  
State Water Right Surveyor

Subscribed and sworn to before me this 28<sup>th</sup> day of February, 1983. Notary Public in and for Washoe County, Nevada.

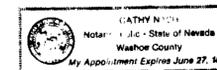

Cathy Nash  
Notary Public

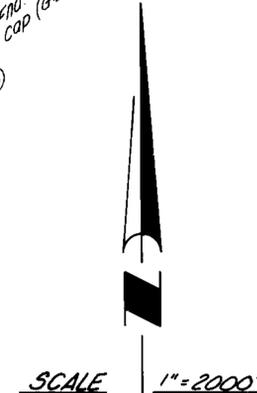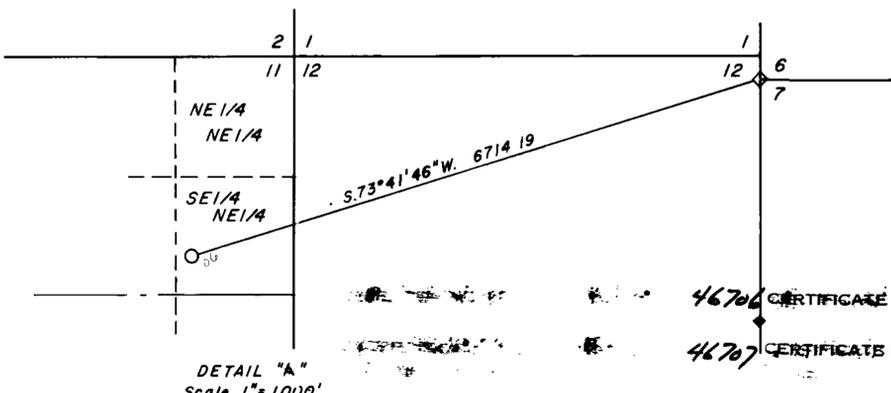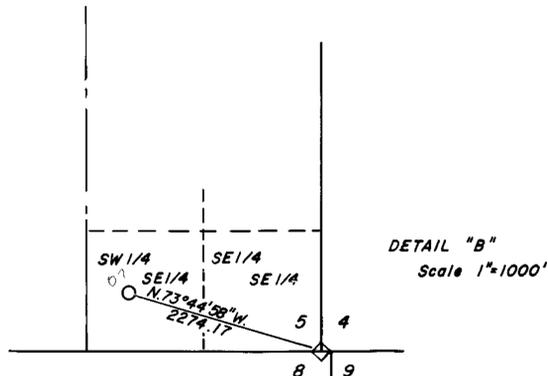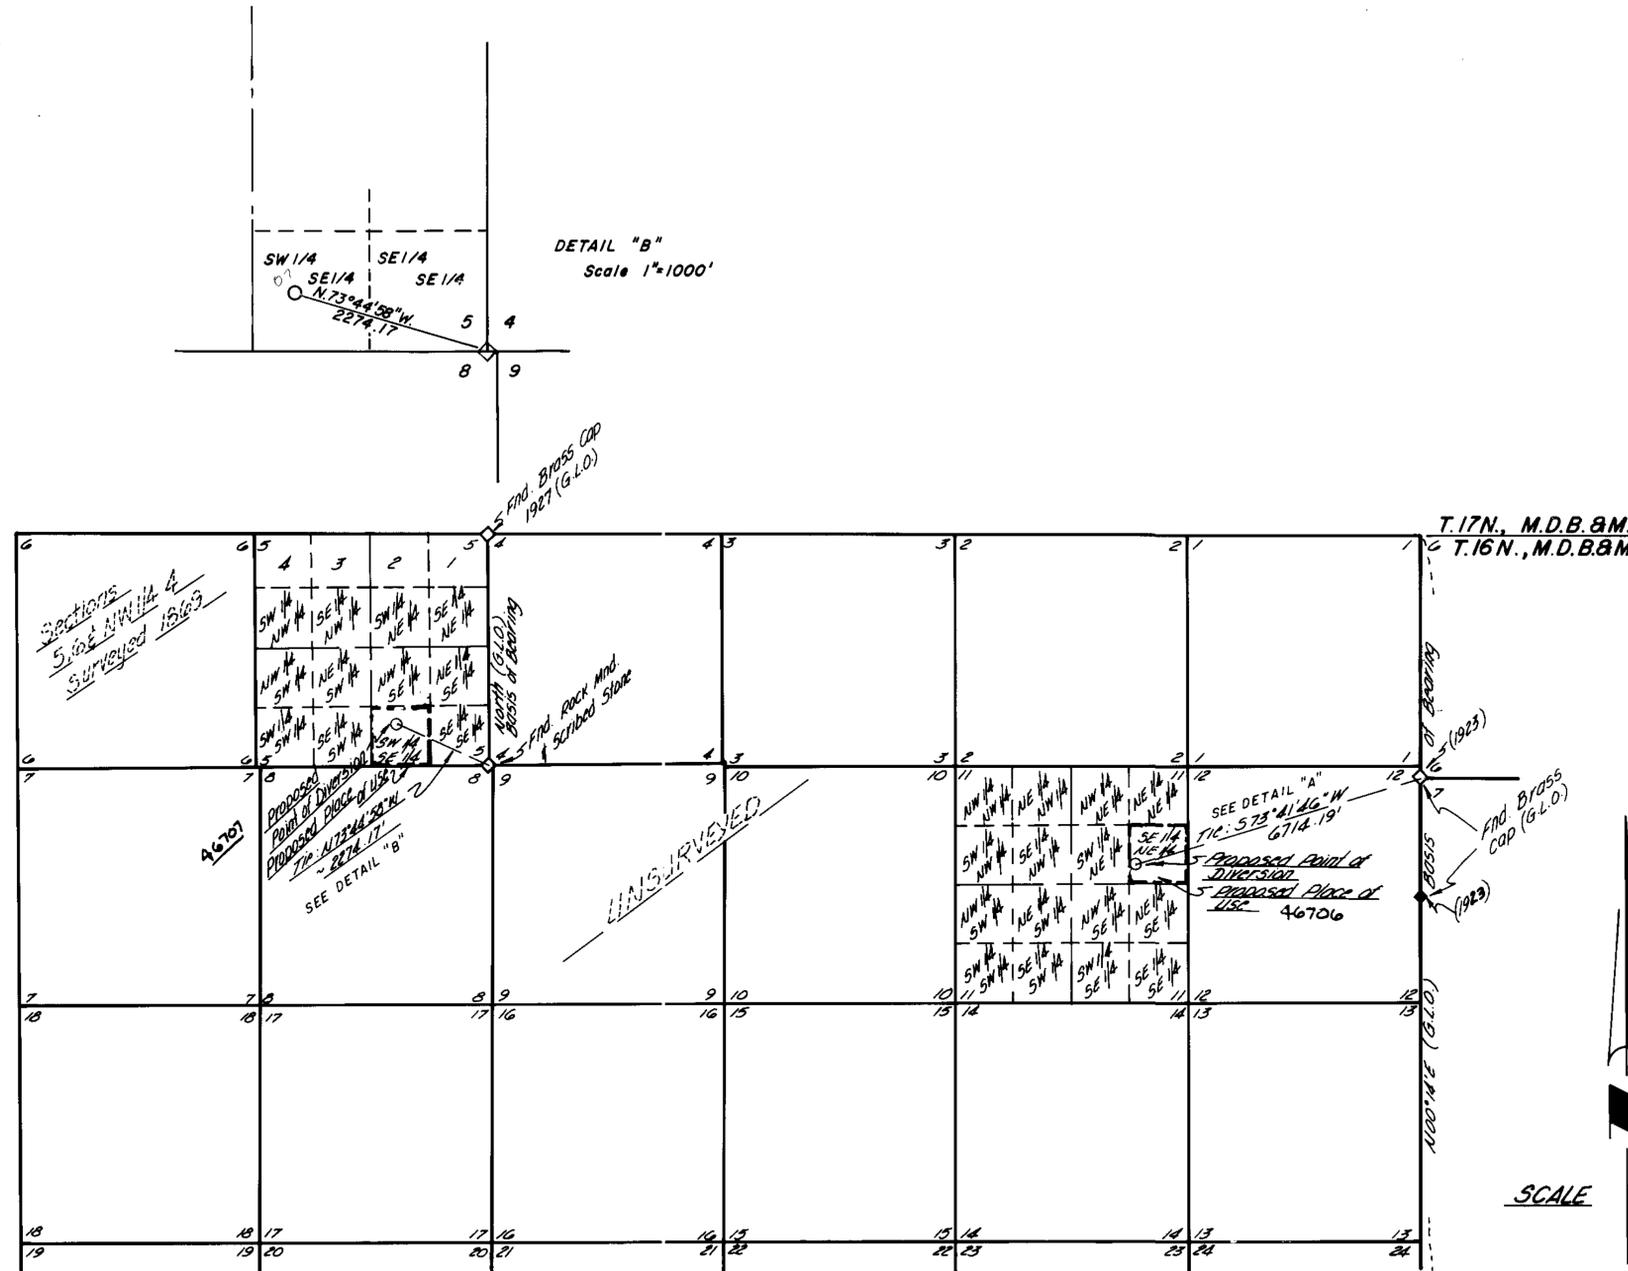

**BASIS OF BEARING:**  
G.L.O. Plat of 1869 and B.L.M. Protraction diagram of 1962, of T.16N., R.25E., M.D.B.&M.

STATE ENGINEER'S OFFICE  
APR 18 1983

**FILED**  
APR 18 1983  
STATE ENGINEER'S OFFICE

**MAP**  
TO ACCOMPANY APPLICATIONS 46706 & 46707 TO APPROPRIATE WATER FROM: AN UNDERGROUND SOURCE BY: DEPAOLI BROTHERS FOR: STOCKWATERING AND DOMESTIC PURPOSES

46706 CERTIFICATE NO. 11216 ISSUED 6/17/85  
46707 CERTIFICATE NO. 11217 ISSUED 6/17/85

46707 46706