


RESOURCE CONCEPTS INC.
 340 North Minnesota Street, Carson City, Nevada 89701 (702) 883-1600
ENGINEERING · ECONOMICS · RESOURCE PLANNING

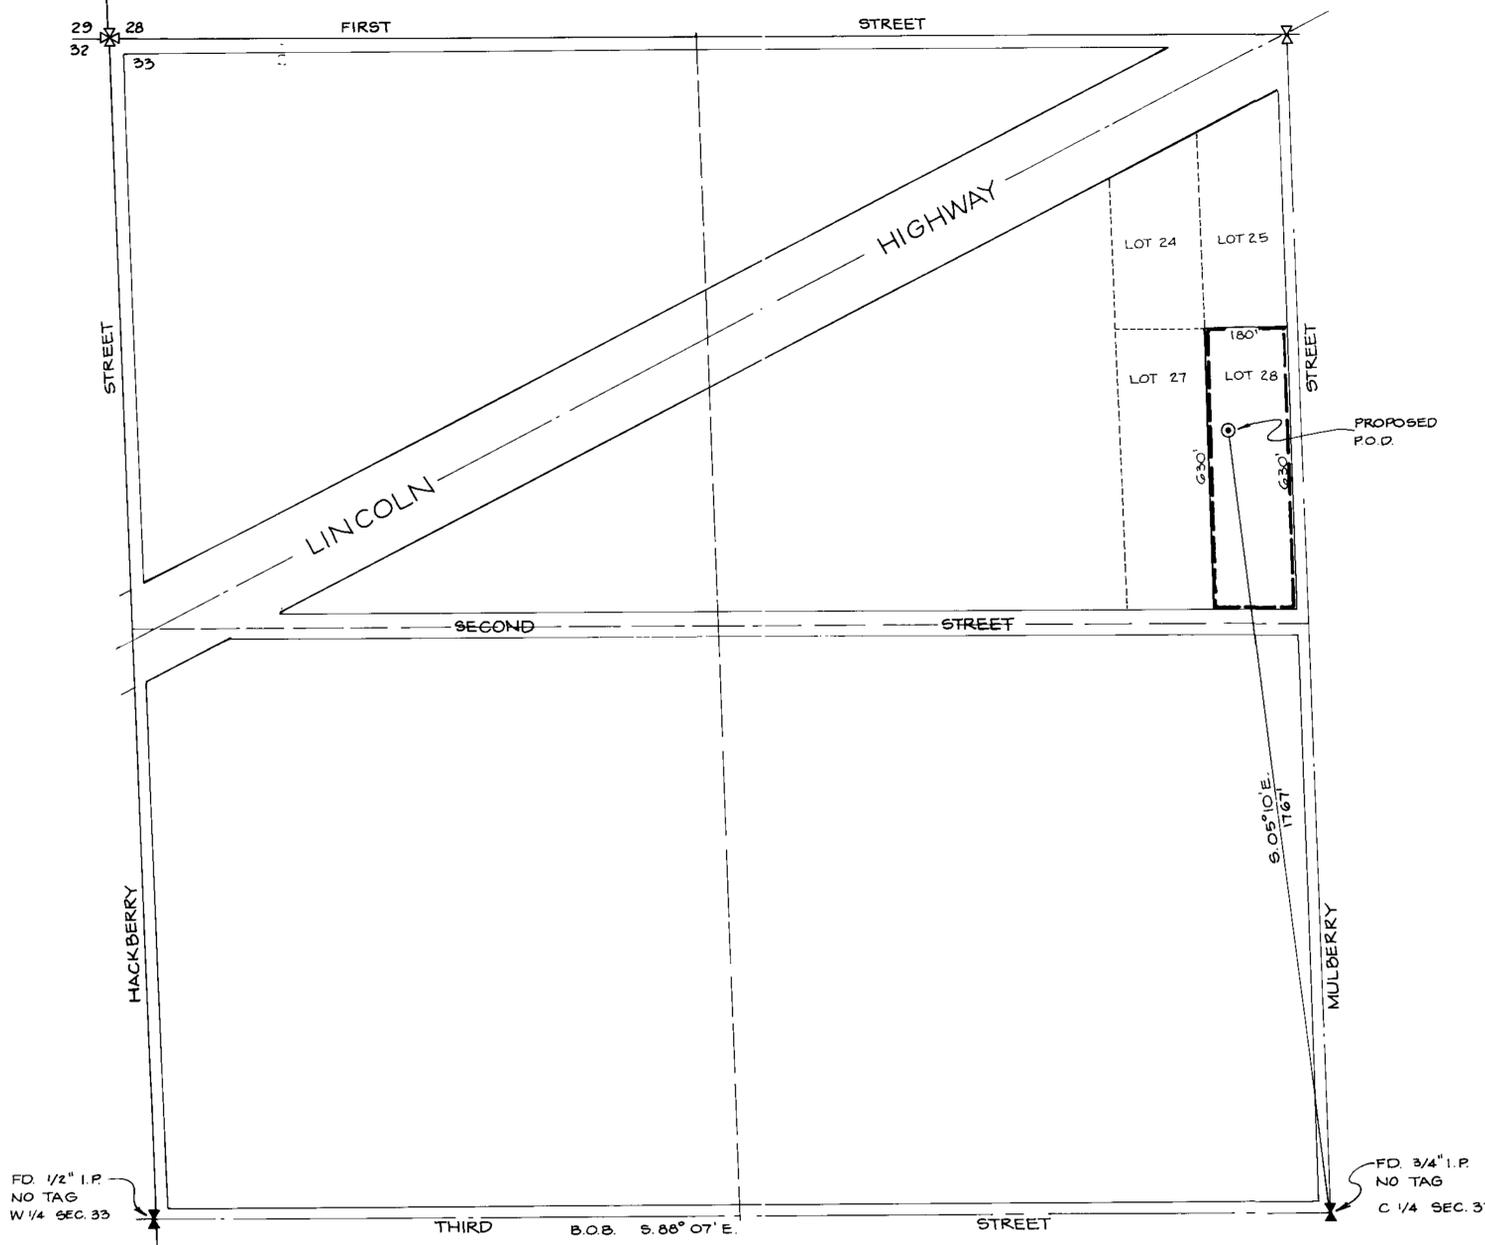

STATE OF NEVADA
 CARSON CITY SS.

I, BRUCE R. SCOTT, BEING FIRST DULY SWORN, DEPOSED AND SAY THAT THIS MAP, CONSISTING OF ONE SHEET, HAS BEEN DRAWN TO THE DESIGNATED SCALE, FROM FIELD NOTES OF A SURVEY MADE UNDER MY SUPERVISION ON THE 3RD DAY OF FEBRUARY 1983. THAT IT TRULY AND CORRECTLY REPRESENTS THE PROPOSED LOCATION AND EXTENT OF THE WORKS USED TO DIVERT WATER FROM AN UNDERGROUND SOURCE IN LYON COUNTY BY LAWRENCE J. AND EDWINA L. LITTLER FOR QUASI-MUNICIPAL AND DOMESTIC PURPOSES, THAT THE PROPOSED POINT OF DIVERSION AND THE BOUNDARY OF ALL LANDS, SHOWING BY 40 ACRE SUBDIVISIONS THE AREAS WHERE THE WATER IS TO BE USED, ARE FULLY AND CORRECTLY DESIGNATED HEREON.



Bruce R. Scott
 STATE WATER RIGHT SURVEYOR No 427

SUBSCRIBED AND SWORN TO BEFORE ME THIS 8th DAY OF March 1983. NOTARY PUBLIC IN AND FOR LYON COUNTY, NEVADA

Carol A. Smith



BASIS OF BEARING:
 BASED ON RECORDED SUBDIVISION
 PLAT DOC# 66206, LYON COUNTY,
 NEVADA - RAMSEY SUBDIVISION No 3.

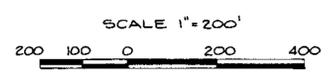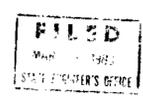

JOB NO.
DATE
REVISED
DRAWN BY S.G.P.
Sheet of



MAP
 TO ACCOMPANY APPLICATION TO APPROPRIATE
 WATER FOR QUASI-MUNICIPAL & DOMESTIC PURPOSES
 BY
LAWRENCE J. AND EDWINA L.
LITTLER
 FROM AN UNDERGROUND SOURCE
 IN LYON COUNTY, NEVADA

PERMITS: 13120 ISSUED: 10-22-91

46710