
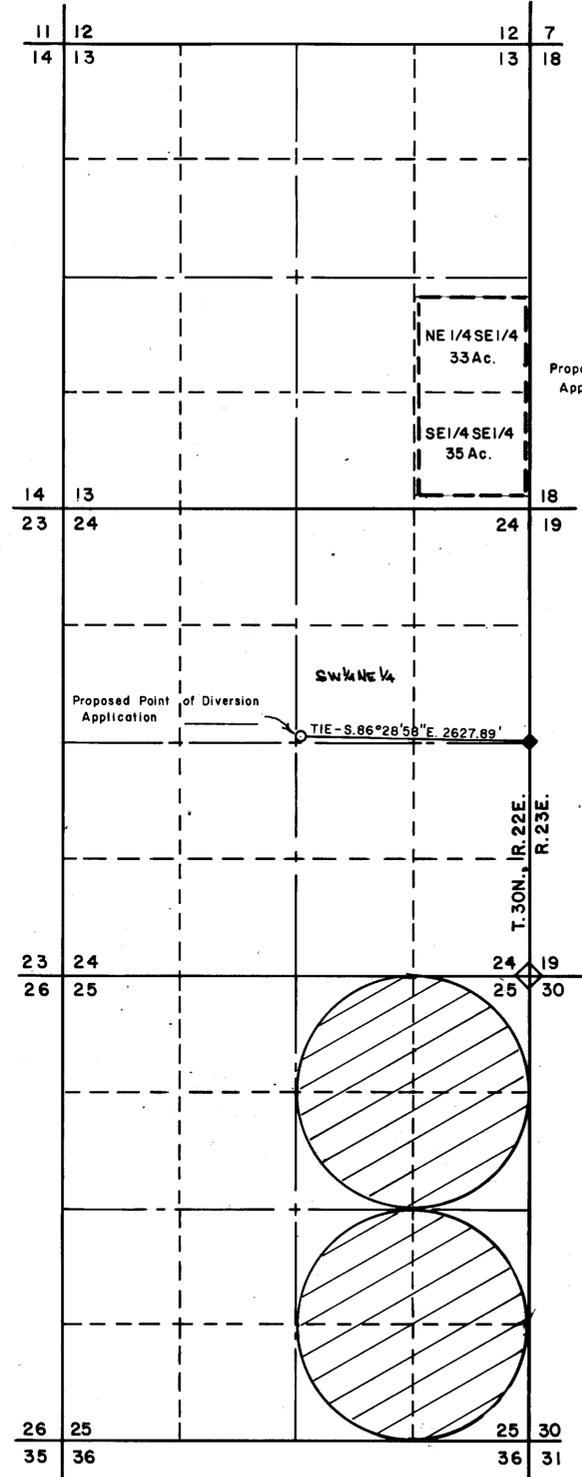
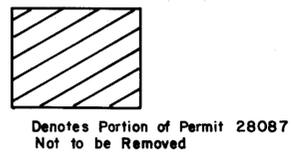


REMOVE CORNERS

T.30N., R.22E., MDB&M  
R.23E.,

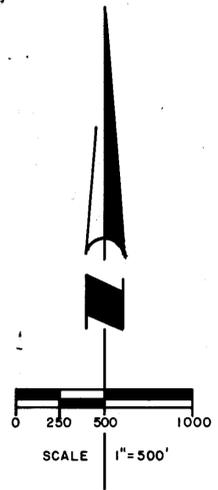

Proposed Place of Use Application

Proposed Point of Diversion Application

T.30N., R.22E.  
R.23E.

STATE OF NEVADA  
COUNTY OF

I, Thomas A. Foote, being first duly sworn, depose and say that this map, consisting of 1 sheets, numbered from 1 to 1, inclusive, has been correctly drawn to the designated scale from field notes of a survey made under my supervision and direction, between the 10th day of January, and the 25th day of March, 1983; that it truly and correctly represents the proposed location and extent of the works used to divert water from an underground source in Washoe County, by Michael B. Stewart, for irrigation purposes, that the existing and proposed points of diversion, the existing and proposed place of use, and the location and names of all the works which will cross or connect with the proposed works, and the boundary of all lands, showing by 40 Acre subdivisions the areas proposed for irrigation use are fully and correctly designated hereon.




594  
State Water Right Surveyor

Subscribed and sworn to before me this 25th day of March, 1983, Notary Public in and for Washoe County, Nevada.




*Susan Stinchfield*  
Notary Public

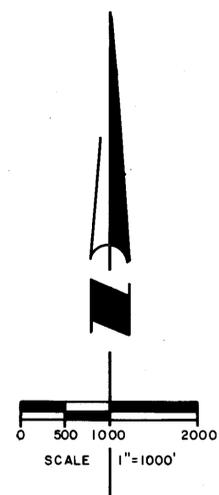

BASIS OF BEARING:

1917 GLO PLAT  
Section 25 - South Line = N.89°59'W.  
Section 24 - East Line = North  
Corners are Brass Caps

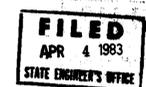

'83 APR -4 P3:33  
STATE ENGINEER'S OFFICE

MAP  
TO ACCOMPANY APPLICATION  
TO CHANGE POINT OF DIVERSION  
AND PLACE OF USE  
OF A PORTION OF PERMIT 28087  
FOR IRRIGATION PURPOSES  
BY MICHAEL B. STEWART  
FROM AN UNDERGROUND SOURCE

75705 46782