



 Denotes Portion of Permit 26963 Not to be Removed

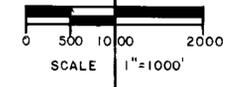

STATE OF NEVADA
COUNTY OF

I, Thomas A. Foote, being first duly sworn, depose and say that this map, consisting of 1 sheets, numbered from 1 to 1, inclusive, has been correctly drawn to the designated scale from field notes of a survey made under my supervision and direction, between the 10th day of January, and the 25th day of March, 1983; that it truly and correctly represents the proposed location and extent of the works used to divert water from an underground source in Washoe County, by Michael B. Stewart, for irrigation and domestic purposes, that the existing and proposed points of diversion, the existing and proposed place of use, and the location and names of all the works which will cross or connect with the proposed works, and the boundary of all lands, showing by 40 Acre subdivisions the areas proposed for irrigation and domestic use are fully and correctly designated hereon.

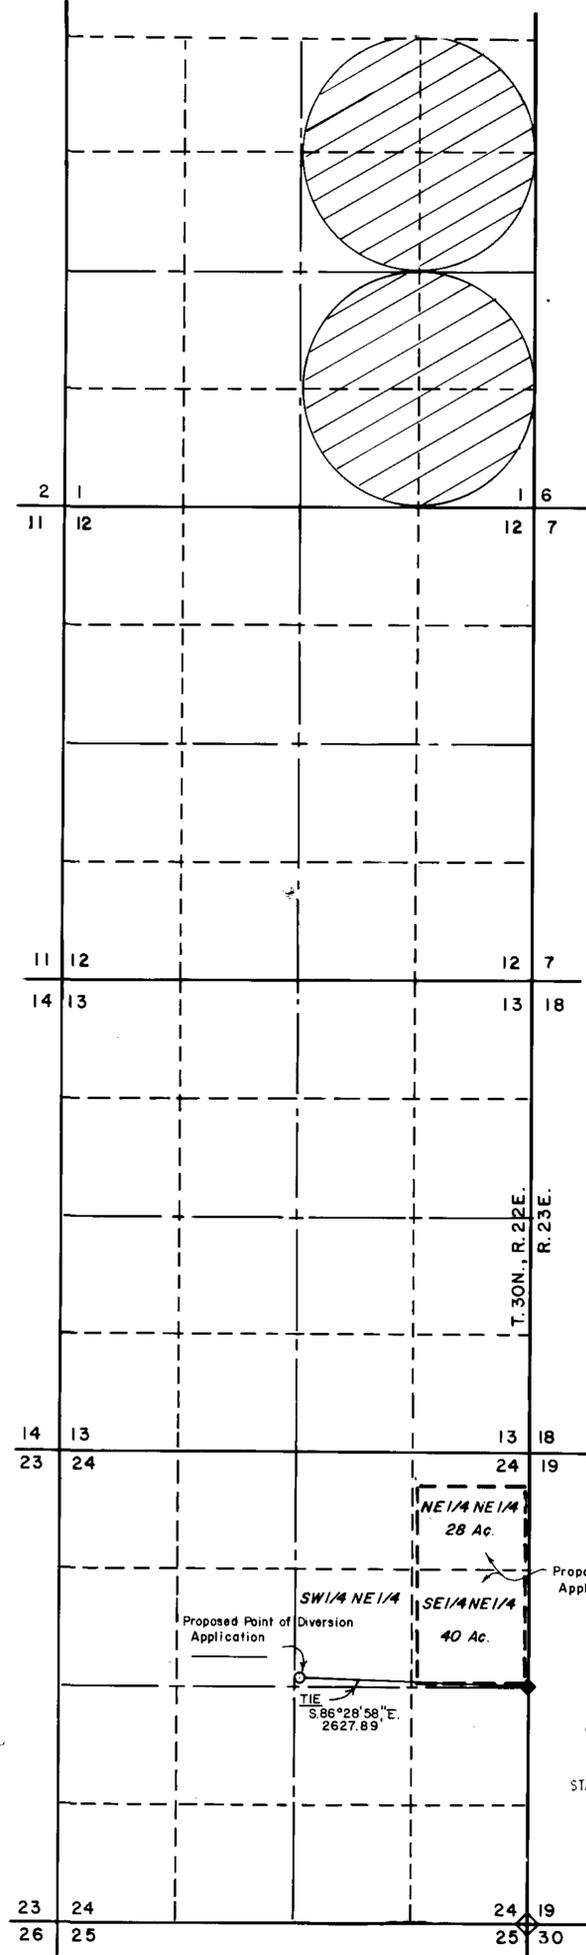

594
State Water Right Surveyor

Subscribed and sworn to before me this 25th day of March, 1983, Notary Public in and for Washoe County, Nevada.



Susan Stinchfield
Notary Public

BASIS OF BEARING:

1917 GLO PLAT
Section 1 - East Line = NORTH
Section 24 - East Line = NORTH
Corners are Brass Caps

FILED
MAY 24 1983
STATE ENGINEER'S OFFICE

MAP
TO ACCOMPANY APPLICATION
TO CHANGE POINT OF DIVERSION
AND PLACE OF USE
OF A PORTION OF PERMIT 26963
FOR IRRIGATION & DOMESTIC PURPOSES
BY MICHAEL B. STEWART
FROM AN UNDERGROUND SOURCE

46784