
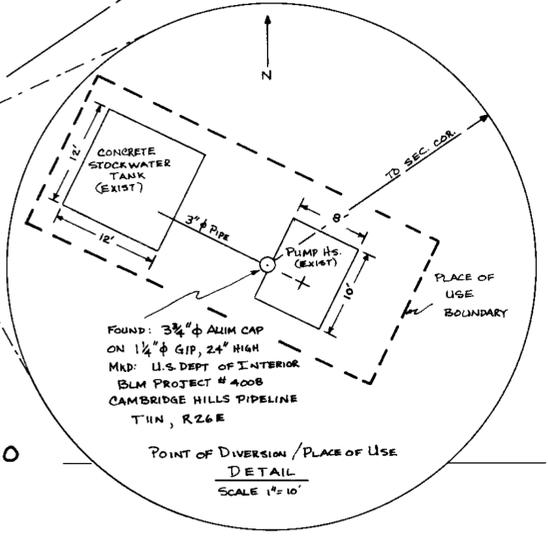


A PORTION OF S. 20, T. 11N, R. 26E, MDB&M

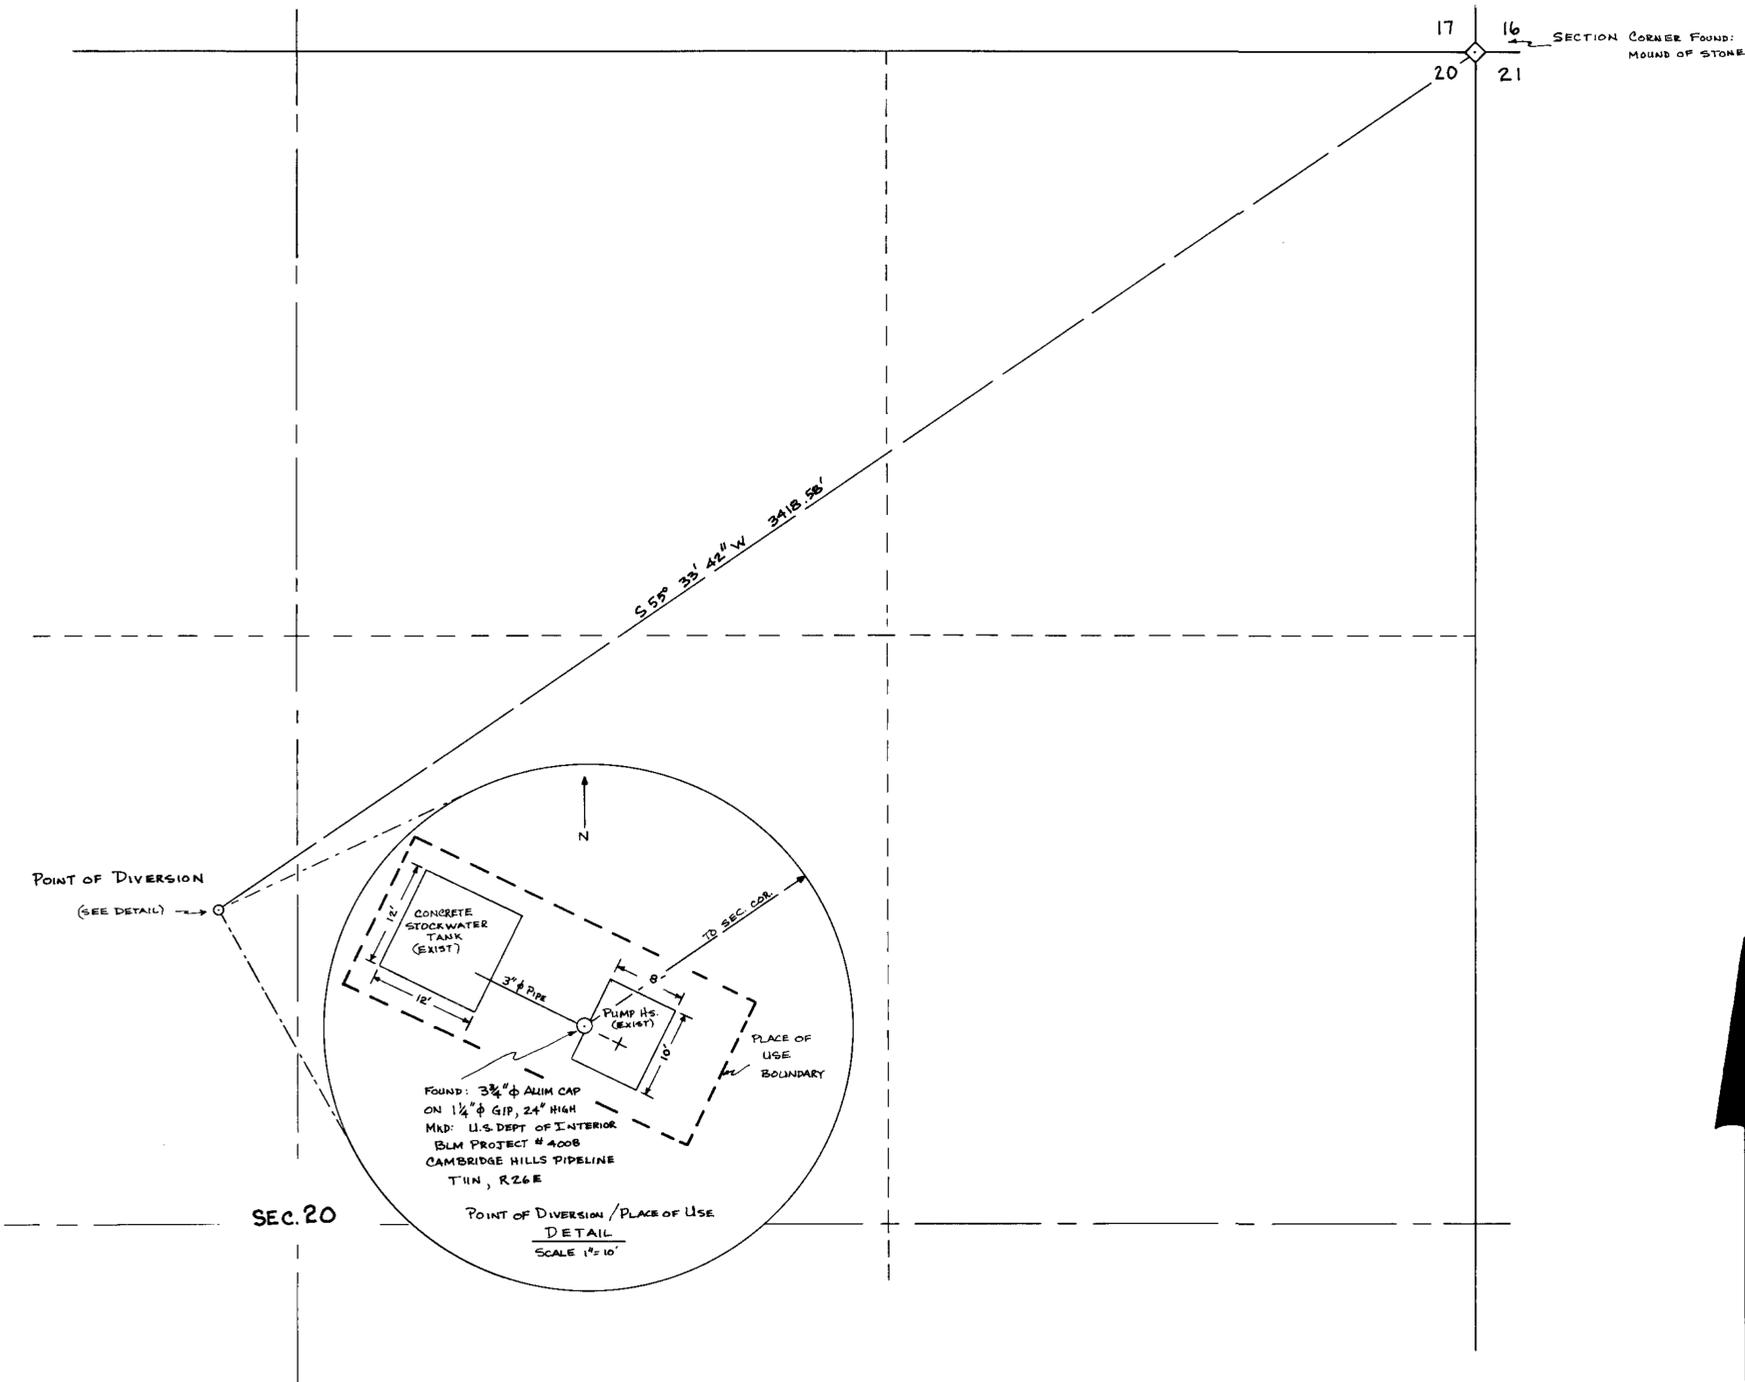

SEC. 20

POINT OF DIVERSION / PLACE OF USE  
DETAIL  
SCALE 1" = 10'

STATE OF NEVADA } S.S.  
COUNTY OF LYON }

I, JOHN P. DAVIS, BEING FIRST DULY SWORN DEPOSE AND SAY THAT THIS MAP, CONSISTING OF ONE (1) SHEET, HAS BEEN CORRECTLY DRAWN TO THE DESIGNATED SCALE FROM FIELD NOTES OF A SURVEY MADE BY ME ON THE 2ND DAY OF APRIL, 1983, THAT IT TRULY AND CORRECTLY REPRESENTS THE LOCATION AND EXTENT OF THE WORKS USED TO DIVERT WATER FROM AN UNDERGROUND SOURCE, IN LYON COUNTY, BY BARTON AND ED FULSTONE, FOR STOCKWATERING PURPOSES. THAT THE EXISTING POINT OF DIVERSION, THE APPROXIMATE LOCATION AND SIZE OF DIVERTING WORKS, THE PLACE AND MANNER OF USE, AND THE LOCATION AND NAMES OF ALL OTHER WORKS OR STREAMS WHICH ARE CROSSED BY, OR CONNECTED WITH THE SAID WORKS, ARE FULLY AND CORRECTLY DESIGNATED THEREON.




*John P. Davis*

JOHN P. DAVIS  
STATE WATER RIGHT SURVEYOR #545


SUBSCRIBED AND SWORN TO BEFORE ME  
THIS 26 DAY OF APRIL, 1983.  
NOTARY PUBLIC IN AND FOR LYON COUNTY, NV.

*Dori Goldman*  
DORI GOLDMAN

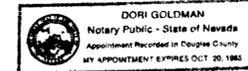

BASIS OF BEARINGS: SOLAR OBSERVATION MADE BY MYSELF, ON APRIL 2, 1983.

CERTIFICATE NO. 11084 ISSUED 1/31/85

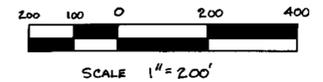

APPLICATION No. 46831



MAP

TO ACCOMPANY APPLICATION TO APPROPRIATE WATER FOR STOCKWATERING PURPOSES BY BARTON AND ED FULSTONE FROM UNDERGROUND

SITUATE IN THE NW 1/4 S. 20, T. 11N, R. 26E, MDB&M LYON COUNTY, NV. **46831**