


T. 21 N., R. 23 E., M.D.B. & M.

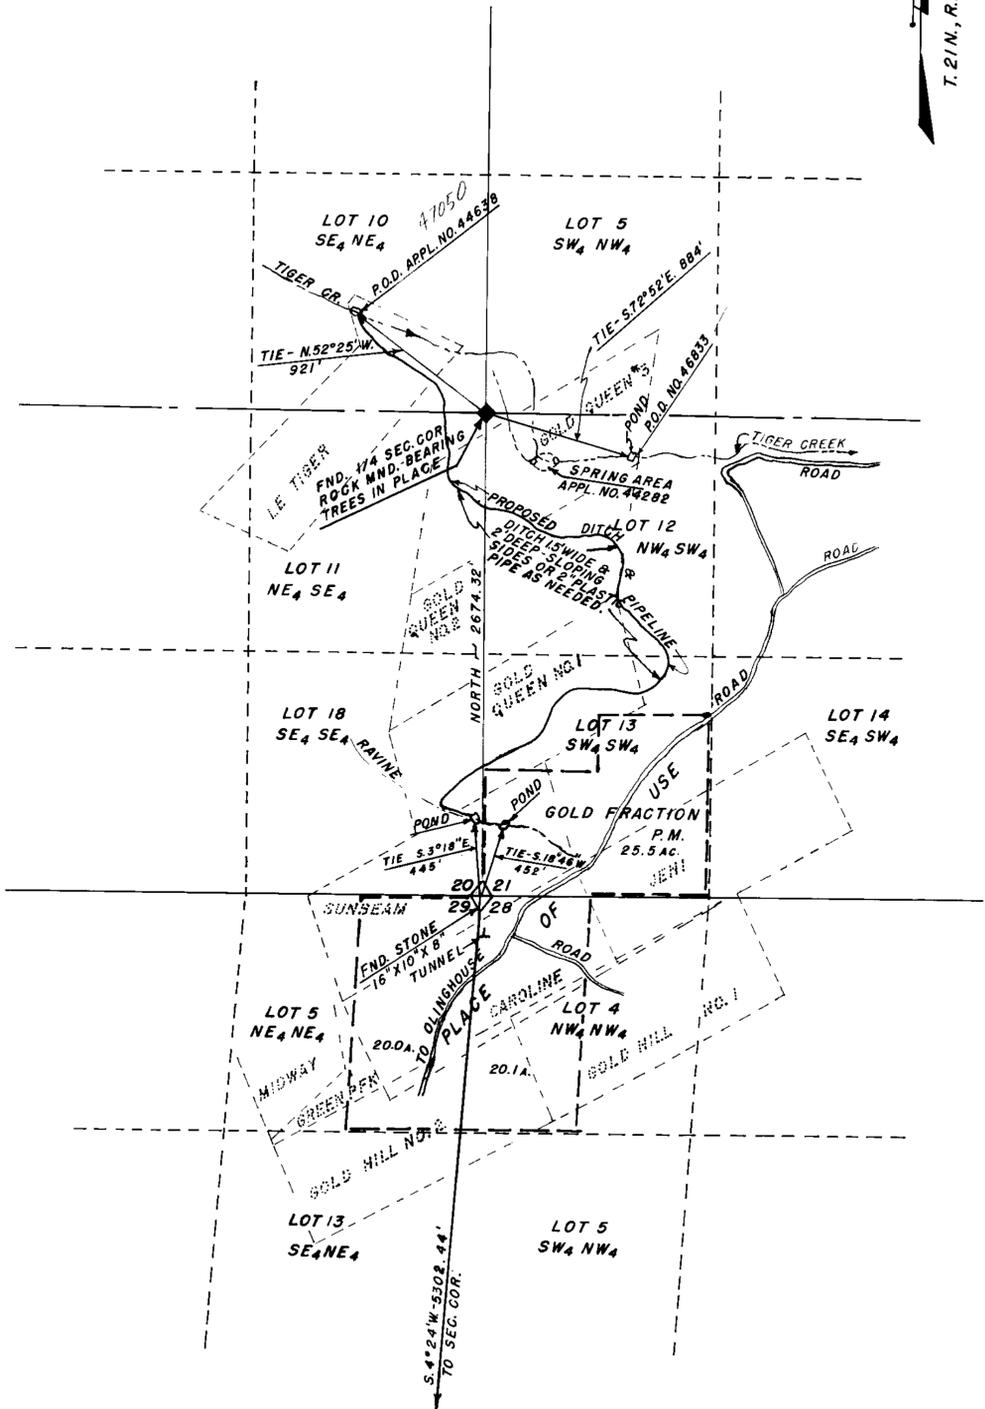

STATE OF NEVADA S.S.
 COUNTY OF WASHOE S.S.
 I, JOHN E. CURRAN, BEING FIRST DULY SWORN, DEPOSE AND SAY THAT THIS MAP, CONSISTING OF ONE (1) SHEET, HAS BEEN CORRECTLY DRAWN TO THE DESIGNATED SCALE FROM FIELD NOTES OF A SURVEY MADE BY ME ON JUNE 17, 1983; THAT IT TRULY AND CORRECTLY REPRESENTS THE PROPOSED LOCATION AND EXTENT OF THE WORKS USED TO DIVERT WATER FROM TIGER CREEK, IN WASHOE COUNTY BY LEE S. SMITH FOR MINING AND MILLING, & DOMESTIC PURPOSES. THAT THE PROPOSED POINTS OF DIVERSION, ALL RESERVOIRS OR BASINS, THE LOCATION AND NAMES OF ALL OTHER WORKS, WHICH WILL CROSS OR CONNECT WITH THE PROPOSED WORKS; THE LOCATION OF THE MINE AND MILL; THE APPROXIMATE SIZE AND CAPACITY OF THE DIVERTING CONDUIT ARE FULLY AND CORRECTLY DESIGNATED HEREON.

John E. Curran
 JOHN E. CURRAN, STATE WATER RIGHT SURVEYOR NO. 488 - P.E. & L.S. NO. 258

SUBSCRIBED AND SWORN TO BEFORE ME THIS 15th DAY OF July 1983.
Alde Nelson
 NOTARY PUBLIC IN AND FOR WASHOE COUNTY, STATE OF NEVADA.

BASIS OF BEARINGS; FROM U.S. G.L.O. OFFICIAL MAPS OF T. 21 N., R. 23 E., M.D.B. & M. FOUND CORNERS AS SHOWN ABOVE.



MAP
 TO ACCOMPANY APPLICATION TO APPROPRIATE WATER FOR MINING AND MILLING, & DOMESTIC PURPOSES BY LEE S. SMITH FROM TIGER SPRING & TIGER CREEK, WASHOE COUNTY, NEVADA.

47050 46833