

T. 39 N.
T. 38 N.

T. 39 N.
T. 38 N.

T. 38 N.
T. 37 N.


T. 38 N.
T. 37 N.

R. 38 E.
R. 39 E.

R. 39 E.
R. 40 E.

R. 38 E.
R. 39 E.

R. 39 E.
R. 40 E.

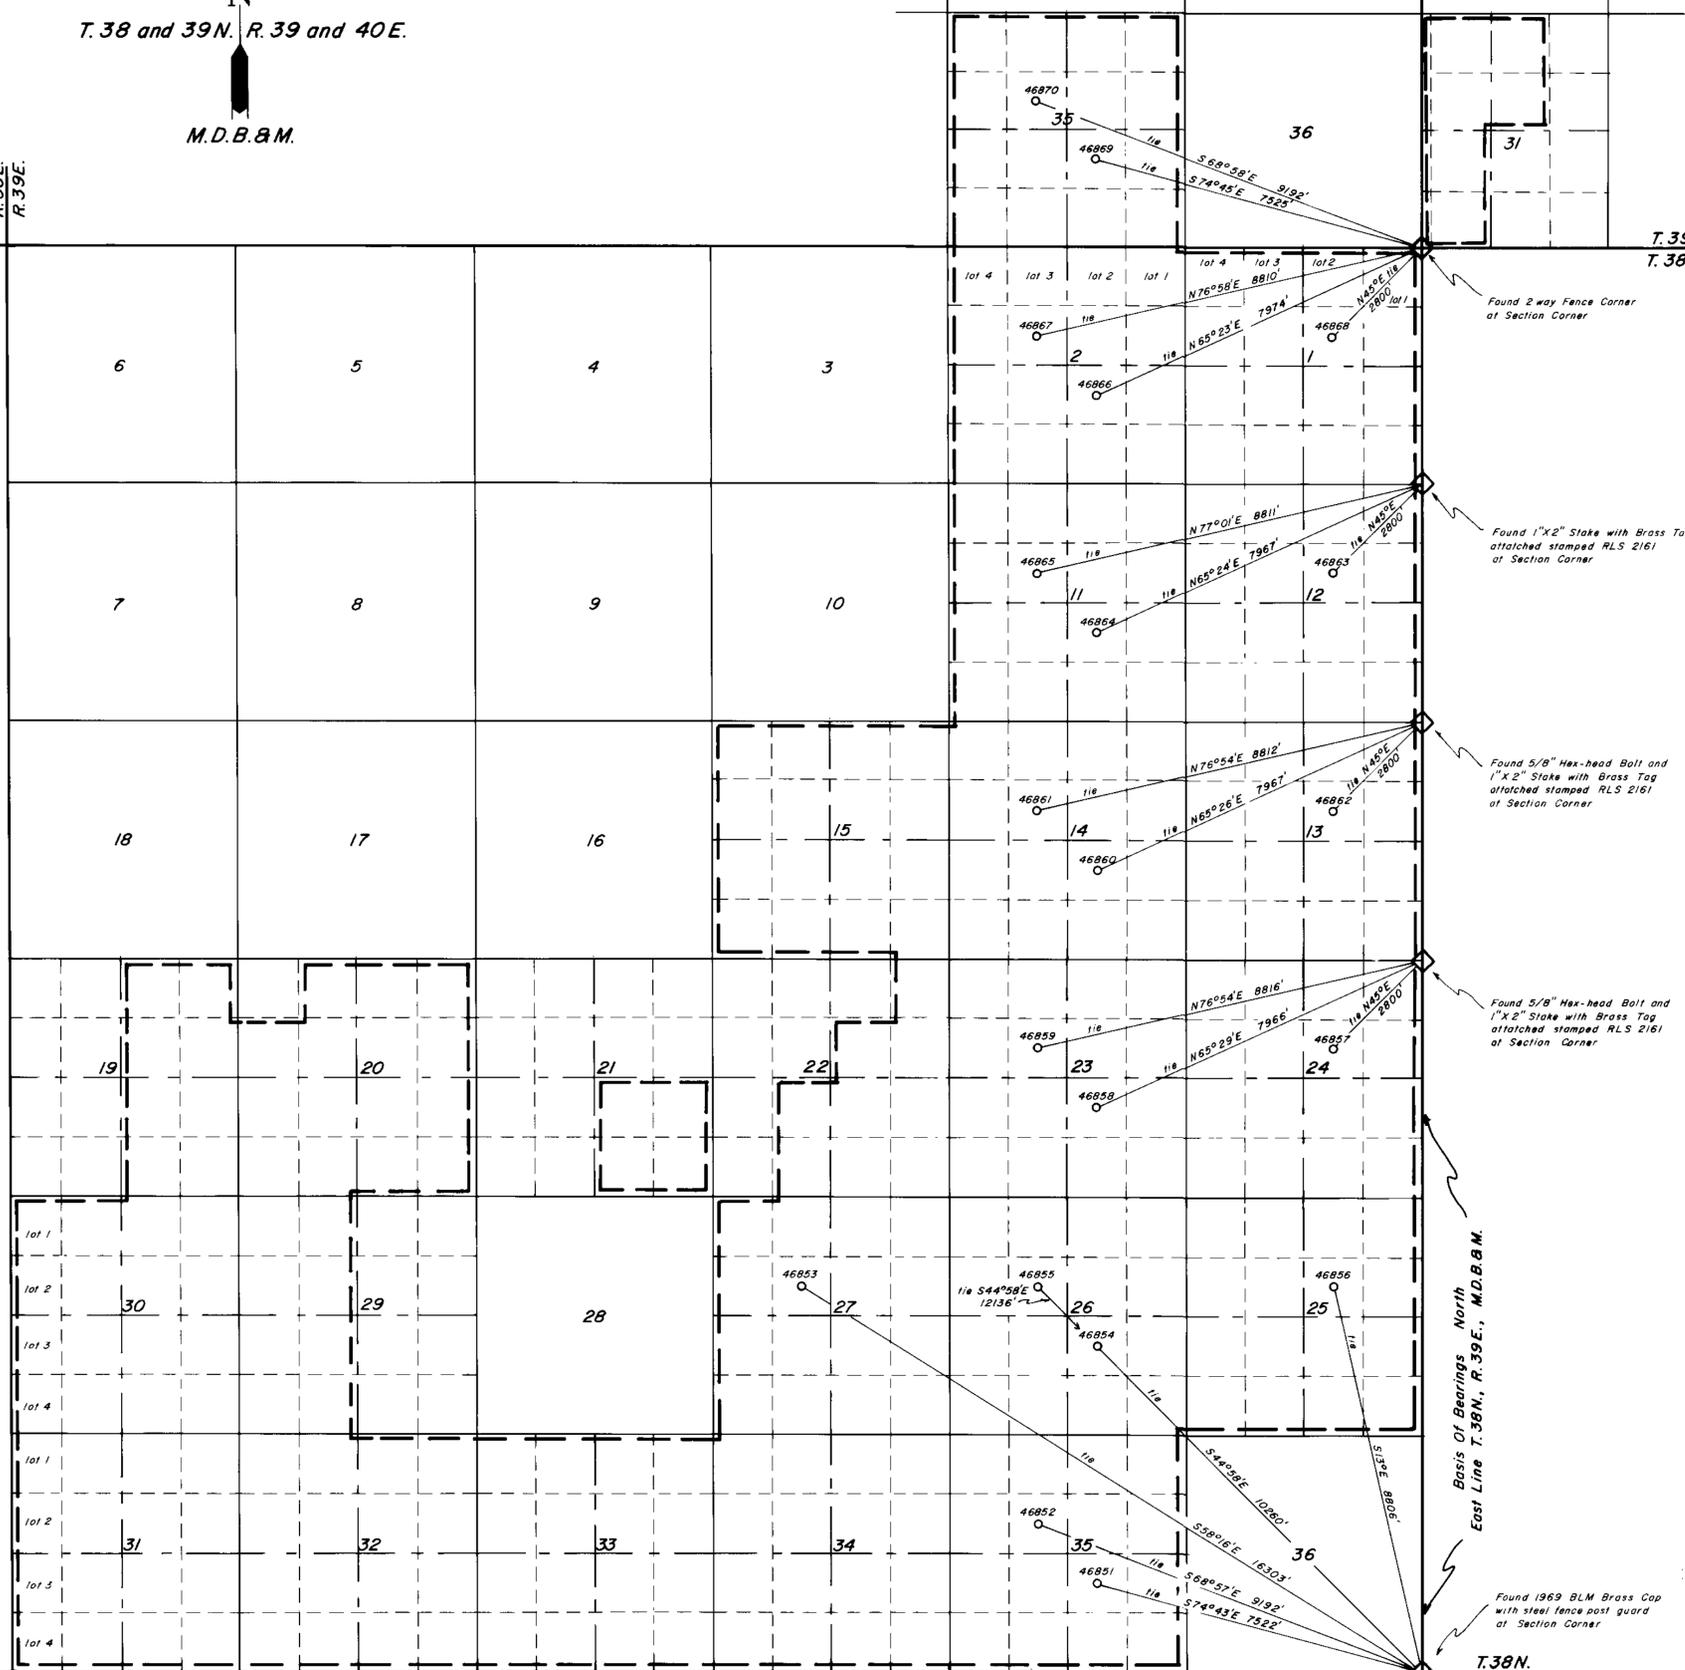

State of Nevada }
County of Humboldt } S.S.

I, Mark C. Boge, being first duly sworn, depose and say that this map, consisting of one sheets, has been correctly drawn from field notes of a survey made by me June 28, 1983, that it truly and correctly represents the location and extent of the works used to divert water from underground in Humboldt County by Humboldt Farms Inc. for irrigation purposes, that the proposed point of diversion, the approximate location and size of the diverting channel, all reservoirs or basins, the locations and names of all other works which will cross or connect with the proposed works, and the boundary of all lands, showing by 40-acre subdivisions the areas proposed to be irrigated, are fully and correctly designated thereon.




Subscribed and sworn to before me this 30 day of June 19 83.

Dolores Crawford
Notary Public

NOTES

- 1. Basis Of Bearings is the original government survey of T.38N., R.39E., M.D.B.M. approved Jan. 15, 1869. All ties to proposed points of diversion are calculated from said survey.
- 2. 46851 indicates proposed points of diversion and related application serial number.
- 3. All areas inside heavy dashed lines are the proposed places of use for all application nos. (46851 thru 46870).

Scale 1" = 2000'

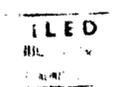

MAP
To Accompany Application to
Appropriate Water for Irrigation
By Humboldt Farms Inc.
from underground

Desert Mountain Surveying Company
146 West Second Street
Winnemucca, Nevada 89445

Humboldt County Nevada

46851