


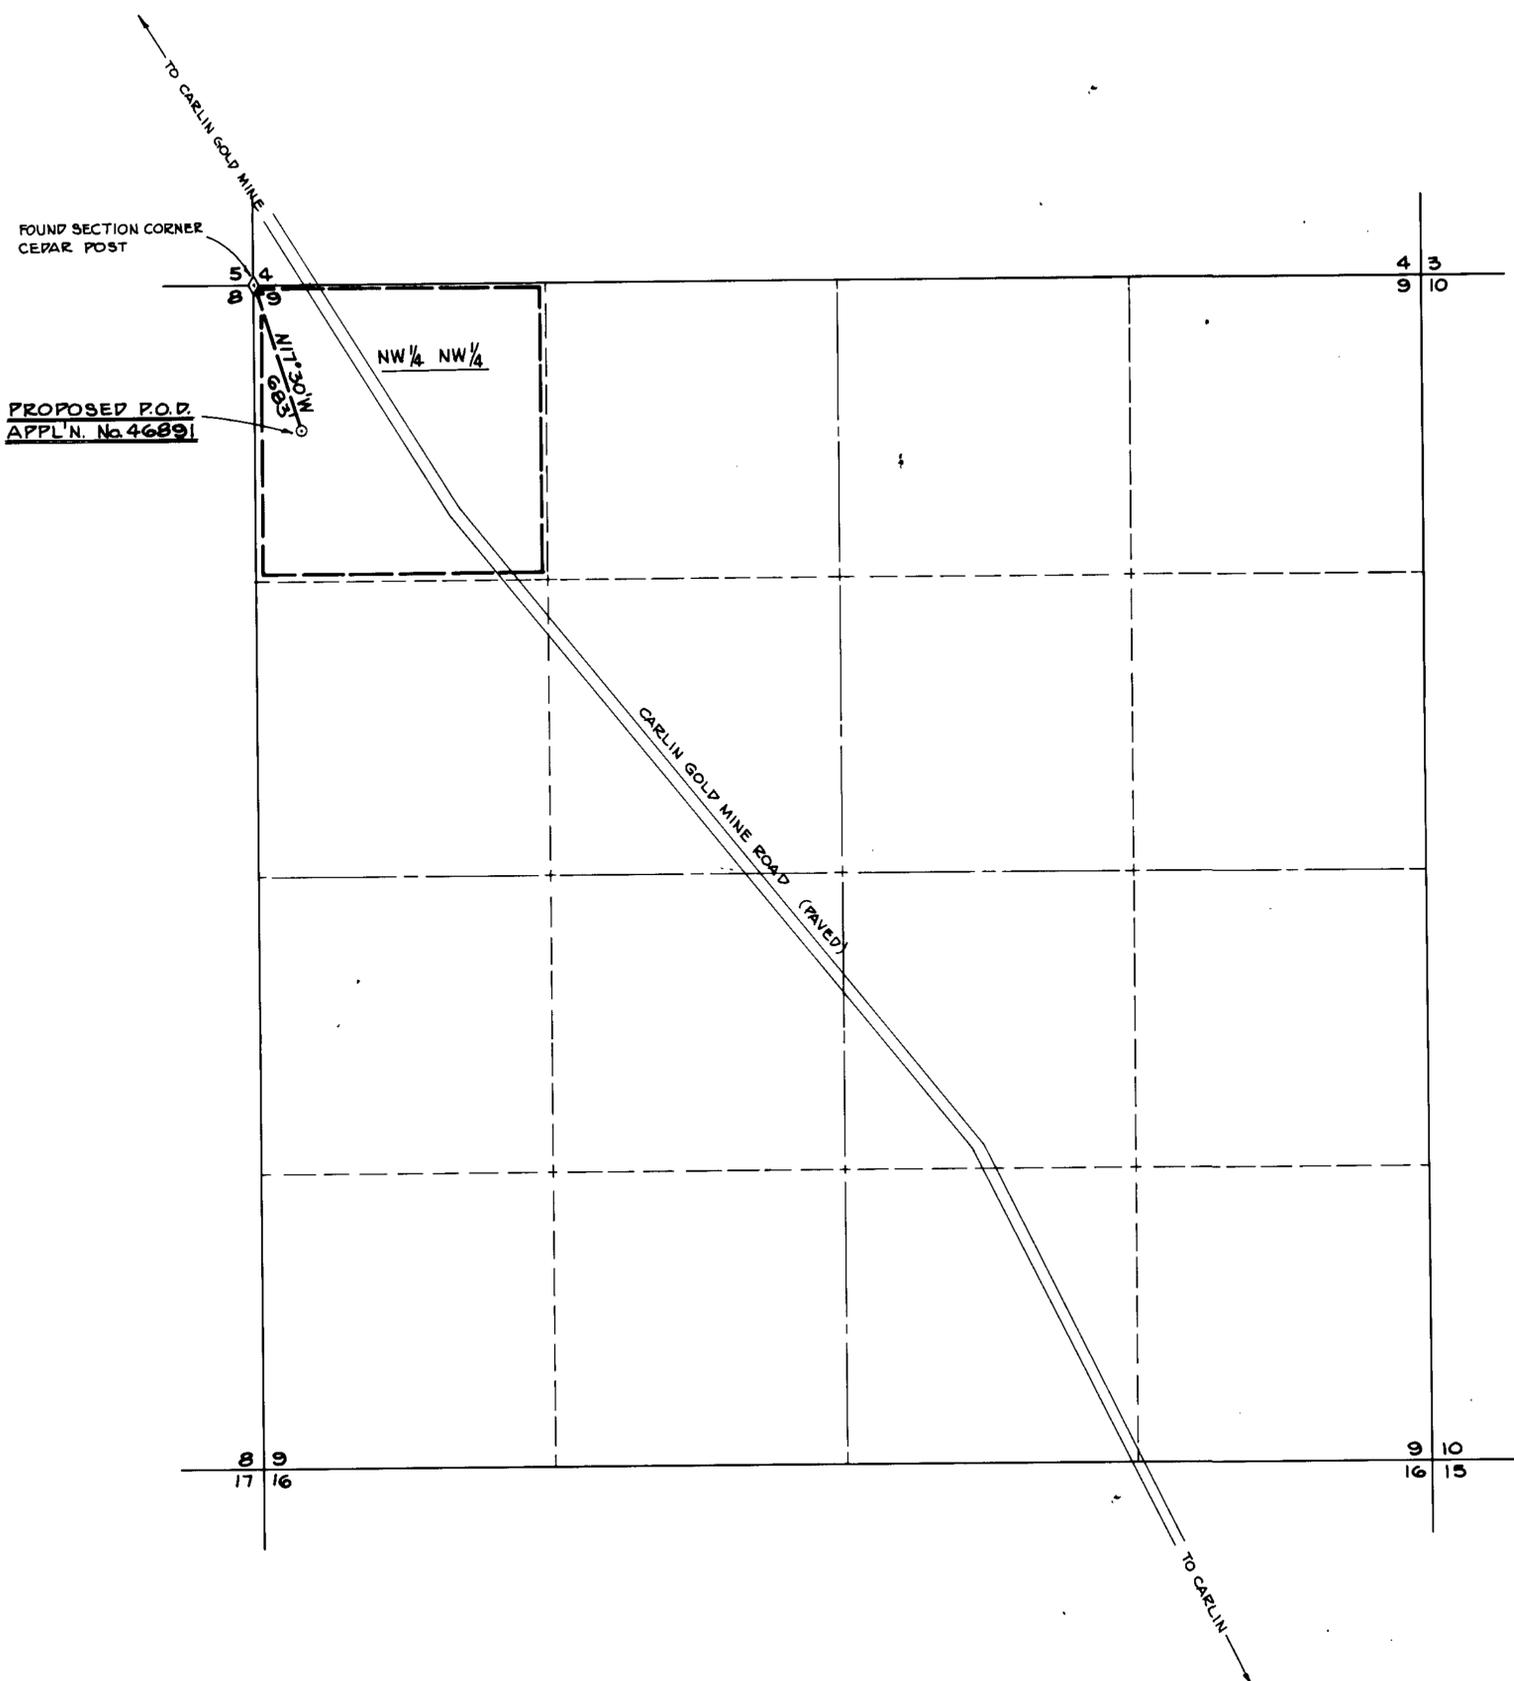


T. 33N, R. 52E.
M.D.M.



STATE OF NEVADA }
COUNTY OF ELKO } ss.

I, William A. Nisbet, being first duly sworn, depose and say that this map, consisting of one sheet, has been correctly drawn to the designated scale from a survey using U.S.G.S. topographic maps, G.L.O. survey plats and original surveyor field notes, made under my supervision and direction, on the 6 day of May, 1983; that it truly and correctly represents the proposed location and extent of the works used to divert water from an UNDERGROUND SOURCE in ELKO COUNTY by CAROL A. MOCK for IRRIGATION & DOMESTIC PURPOSES. That the proposed points of diversion, the approximate location and size of the diverting channel, all reservoirs or basins, the location and names of all other works which will cross or connect with the proposed works, and the boundary of all lands, showing by 40-acre subdivisions, the areas proposed to be irrigated, are fully and correctly designated thereon.


William A. Nisbet
STATE WATER RIGHT SURVEYOR NO. 448

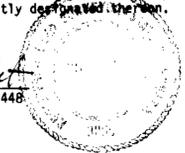

Subscribed and sworn to before me this 15th day of June, 1983.
Notary Public in and for Elko County, Nevada.

Laura Bernadot
LEORA BERNADOT
Notary Public - State of Nevada
Elko County, Nevada
My appointment expires May 2, 1988

BASIS OF BEARINGS: Magnetic North Declination of 17 1/2° E.

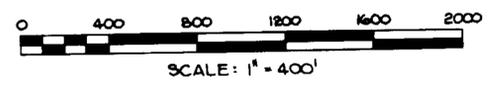

FILED
JUL 17 1983
STATE ENGINEER'S OFFICE

NO.	BY	DATE	DESCRIPTION	CHK'D	APP'D
REVISIONS					
DRAWN BY W.S.		APPROVED BY <i>W.A.</i>			
JOB NO. 24-48-001		DATE JUNE, 1983			

MAP
TO ACCOMPANY APPLICATION TO
APPROPRIATE WATER FOR
IRRIGATION & DOMESTIC PURPOSES
BY
CAROL A. MOCK
FROM AN UNDERGROUND SOURCE

CHILTON ENGINEERING
ELKO, NEVADA

W83013

46891