


T.14N., R.65E., M.D.B. & M.

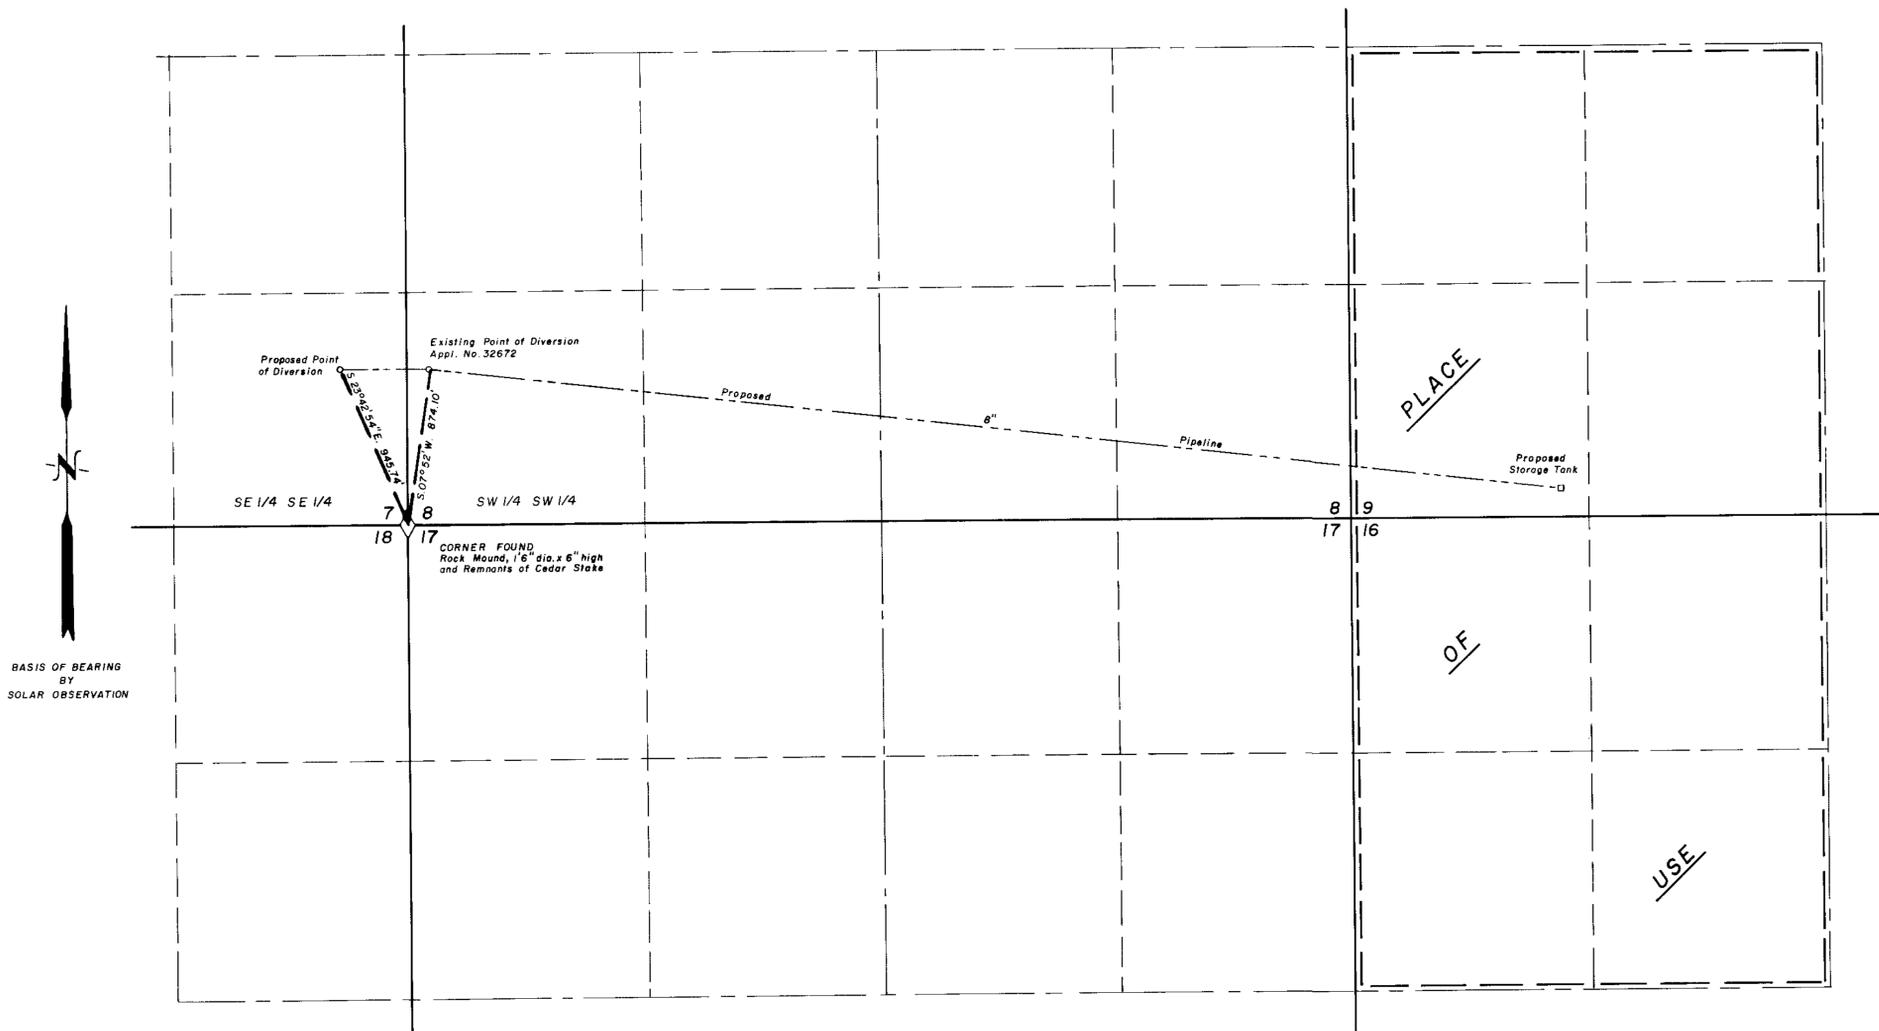



STATE OF NEVADA } ss
County of White Pine }

I, Richard W. Forman, being first duly sworn, depose and say that this map, consisting of one sheet, has been correctly drawn to the designated scale from field notes of a survey made by me on the 6th day of April, 1983; that it truly and correctly represents the proposed location and extent of the works used to divert water from Underground Sources, in White Pine County, by Silver King Mines, Inc. for Mining, Milling & Domestic purposes. That the proposed point of diversion, the approximate location and size of the diverting channel, all reservoirs or basins, the location and names of all other works which will cross or connect with the proposed works are fully and correctly designated hereon.

Richard W. Forman
State Water Right Surveyor

Subscribed and sworn to before me this 9th day of May, 1983.

Marad Forman
Notary Public in and for White Pine County, Nevada

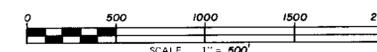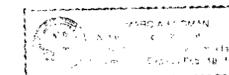

FILED
APR 11 1983
ELY, NEVADA

MAP TO ACCOMPANY APPLICATION TO CHANGE A PORTION OF THE POINT OF DIVERSION UNDER PERMIT NO. 32672

FOR MINING, MILLING & DOMESTIC
BY SILVER KING MINES, INC.
FROM UNDERGROUND SOURCES

SURVEYED & MAPPED BY BOUNDY & FORMAN, INC. ELY, NEVADA APRIL, 1983