



PLACE OF USE

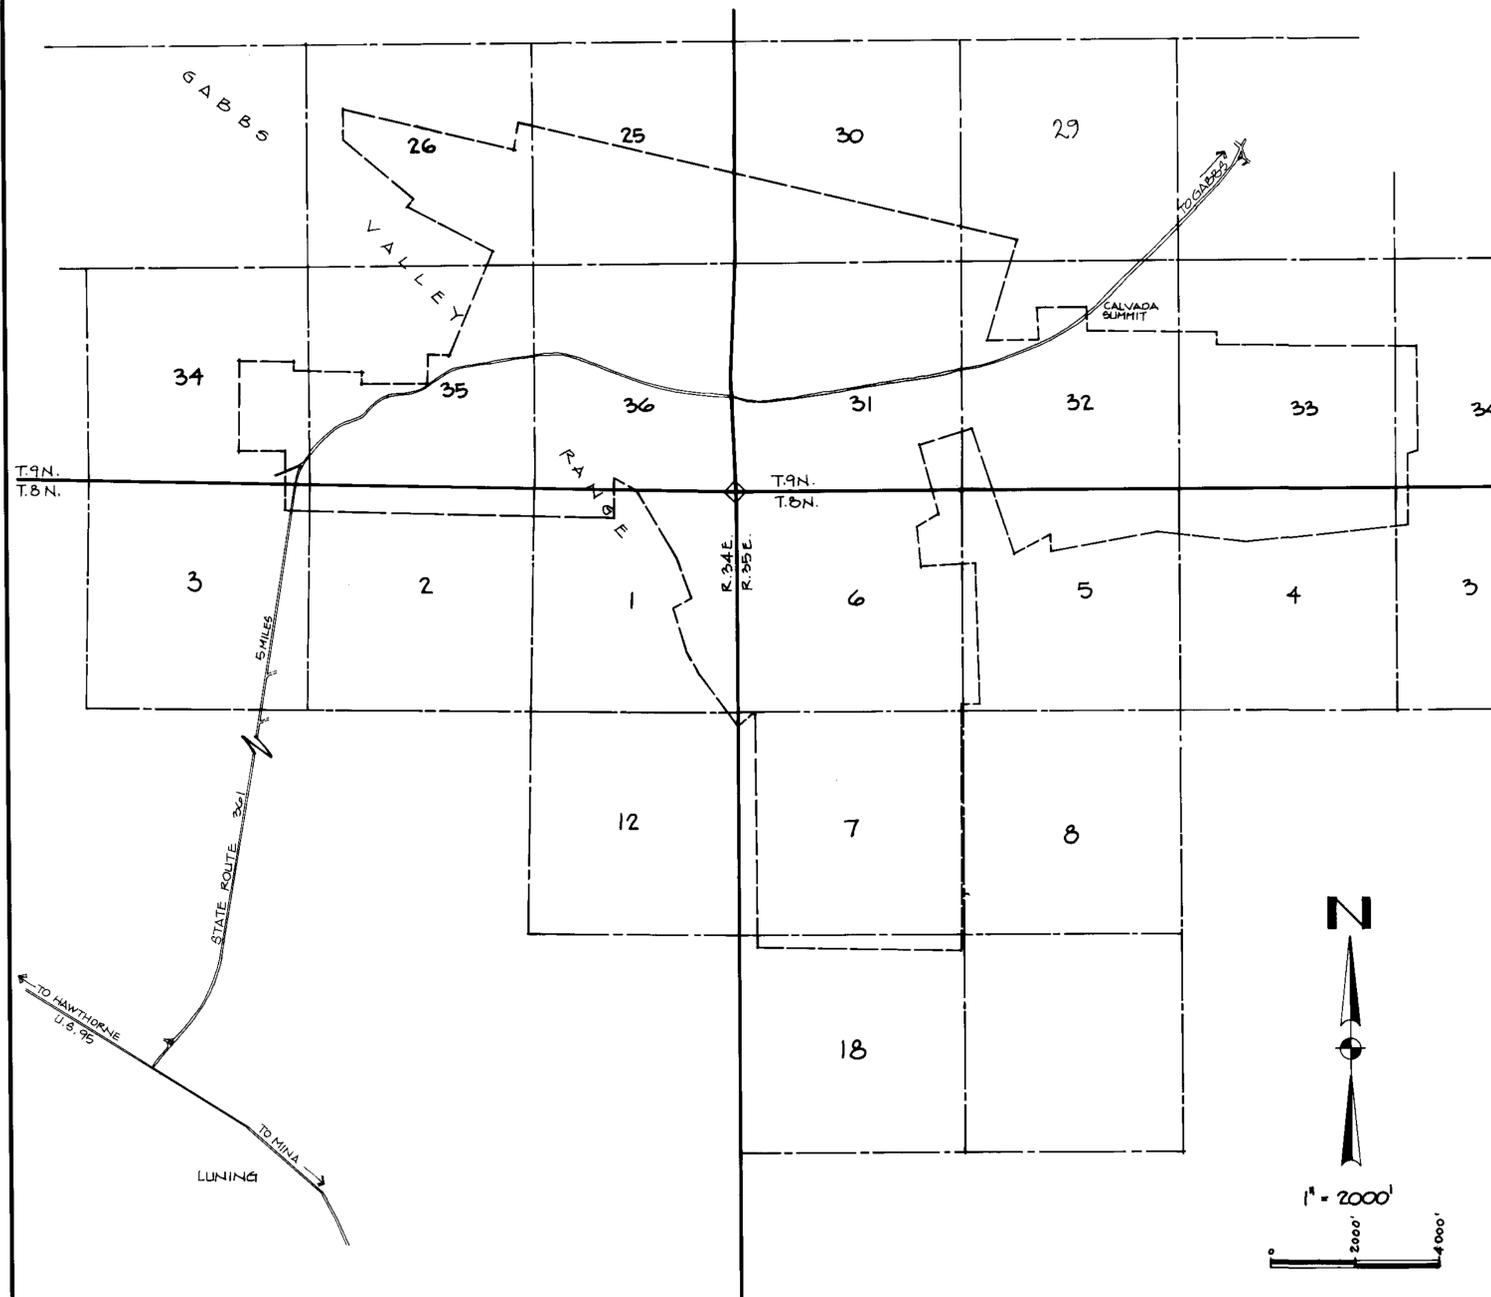

POINTS OF DIVERSION

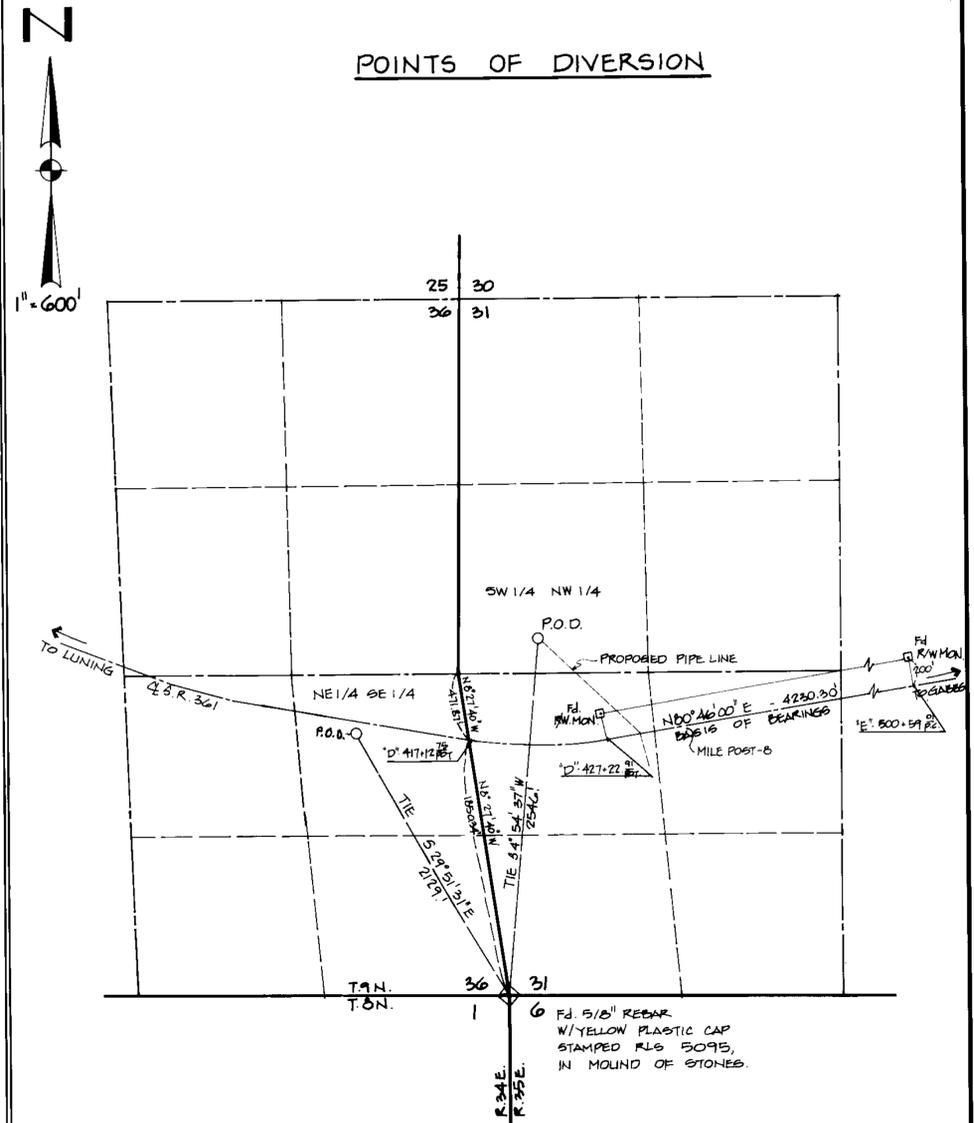

BASIS OF BEARING:
 Center line State Route 361 between Found Hwy Dept. Right of Way
 Monuments 200.00' feet It. of Hwy. Engrs. sta. D'427+22.91 P.T. &
 'E' 500+59.01 P.C.

STATE OF NEVADA } ss.
 COUNTY OF WASHOE }

I, Elmer J. Plummer being first duly sworn, depose and say that this map is correctly drawn to the designated scale from field survey notes, that the map truly represents the proposed works to divert water from an underground source in Mineral County for Mining, milling & domestic purposes, that the points of diversion and extent of the lands owned and controlled by the applicant are fully and correctly designated hereon.

Elmer J. Plummer 9-2-83
 Elmer J. Plummer, State Water Right Surveyor No. 556

STATE OF NEVADA } ss.
 COUNTY OF WASHOE }

Subscribed and sworn to before me this 2nd day of September, 1983
 Notary Public in and for Washoe County, Nevada.

Notary Public
 Notary Public

SCALE IN FEET 1" = 600'
 0 600 1200 1800 2400'

MAP

to ACCOMPANY APPLICATION TO APPROPRIATE WATER.
 for MINING, MILLING & DOMESTIC PURPOSES
 by NEVADA EXPLORATION, INC.
 from UNDERGROUND SOURCES
 in MINERAL COUNTY, NEVADA

FILED
 SEP 06 1983
 STATE ENGINEER'S OFFICE

E. G. H. & ASSOCIATES, INC.
 CIVIL ENGINEERING • LAND PLANNING • LAND SURVEYING
 991 Bible Way, Reno, Nevada 89502 (702) 322-0656

53046 47025