




STATE OF NEVADA
COUNTY OF WASHOE

I, John M. Collins, being first duly sworn, depose and say that this map, consisting of one sheet, has been correctly drawn to the designated scale from various records, maps and field notes of a survey made under my supervision in August, 1983; that it truly and correctly represents the proposed location of the works used to change the point of diversion heretofore appropriated under Application No. 18440 by Washoe County for quasi-municipal and domestic purposes. That the proposed point of diversion, the locations and names of all other works crossed by or connected with the proposed works, and the boundary of all lands, showing by 40-acre subdivisions the areas proposed to be served, are fully and correctly designated thereon.

John M. Collins
John M. Collins, SWRS 683

Subscribed and sworn to before me, a Notary Public in and for the County of Washoe, State of Nevada, on this 12th day of SEPTEMBER, 1983.

Jack E. Craner, Notary

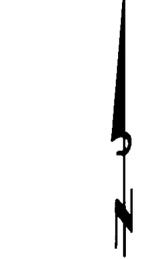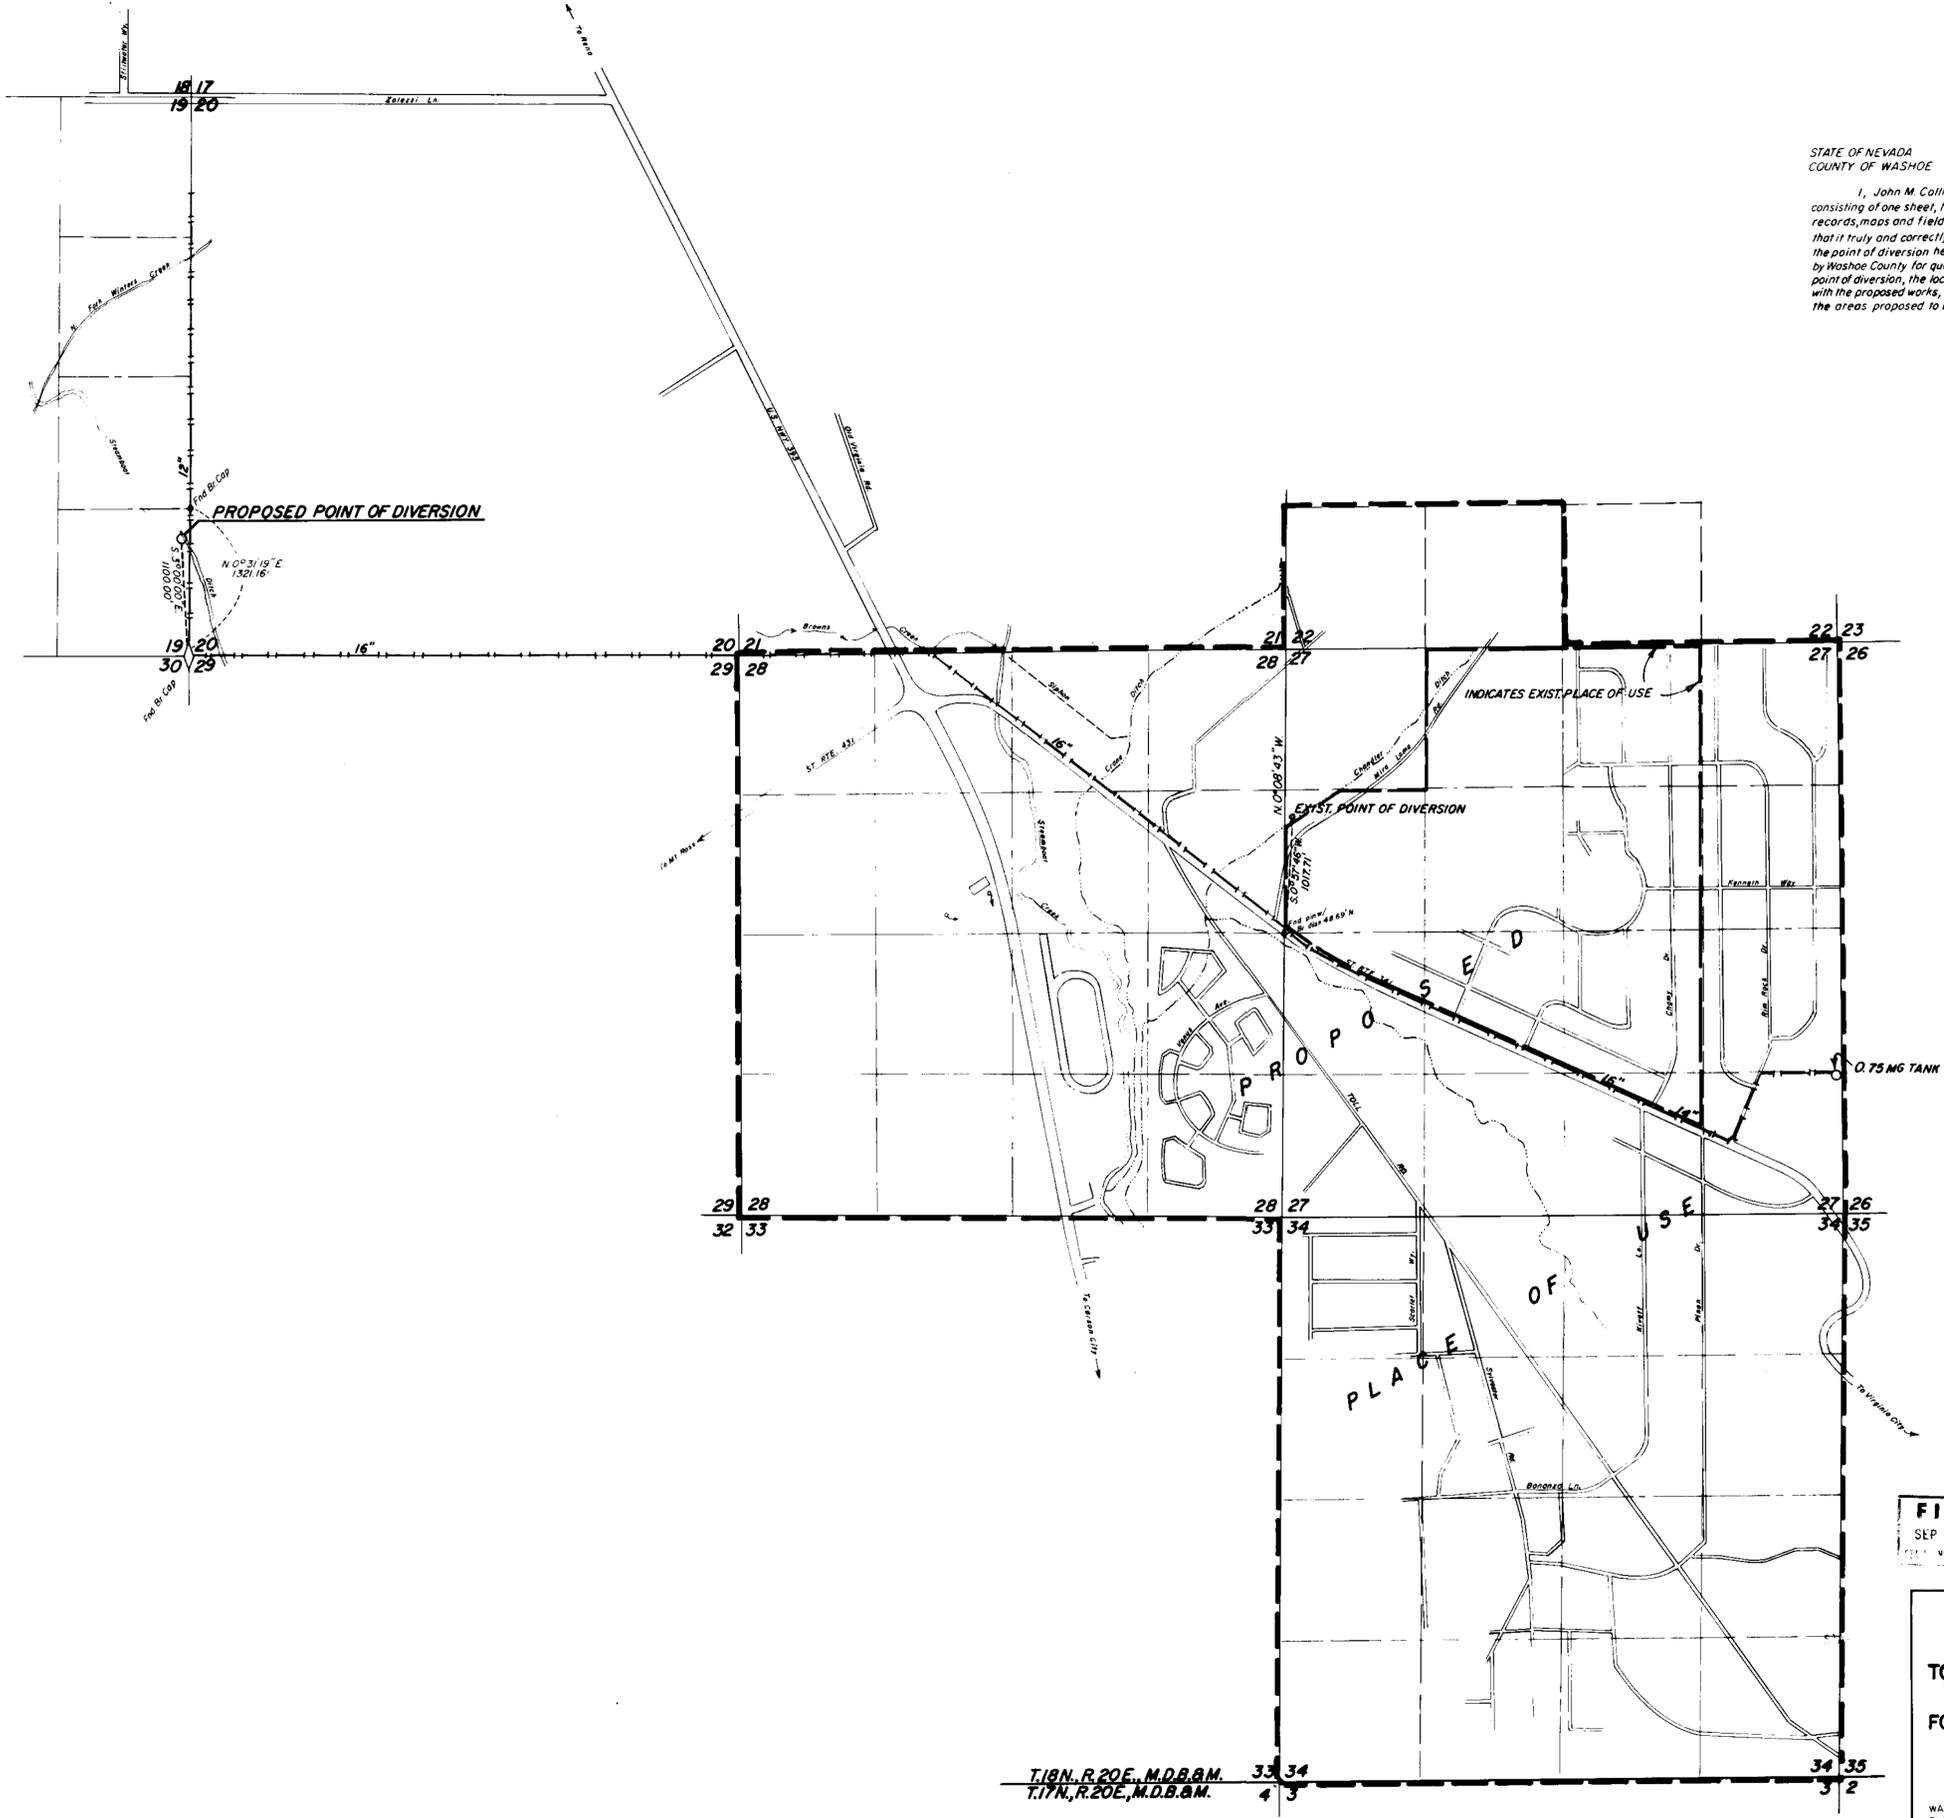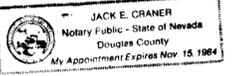

○ — Proposed Improvements

BASIS OF BEARINGS: W line SW⁴ Sec. 20, T.17N., R.20E., M.D.B.&M., i.e. N 0° 31' 19" E.



FILED
SEP 14 1983
COUNTY CLERK

MAP
TO ACCOMPANY APPLICATION
TO CHANGE PLACE OF USE & POINT OF DIVERSION
UNDER APPLICATION # 18440
FOR QUASI-MUNICIPAL & DOMESTIC PURPOSES
BY WASHOE COUNTY
FROM AN UNDERGROUND SOURCE

WASHOE CO. PUBLIC WORKS DEPT. ENGINEERING DIV. JULY 1983

T.18N., R.20E., M.D.B.&M. 33 34
T.17N., R.20E., M.D.B.&M. 4 3

47069