


SECTIONS 19 and 20
T.8N.,R.44E., M.D.B.&M.

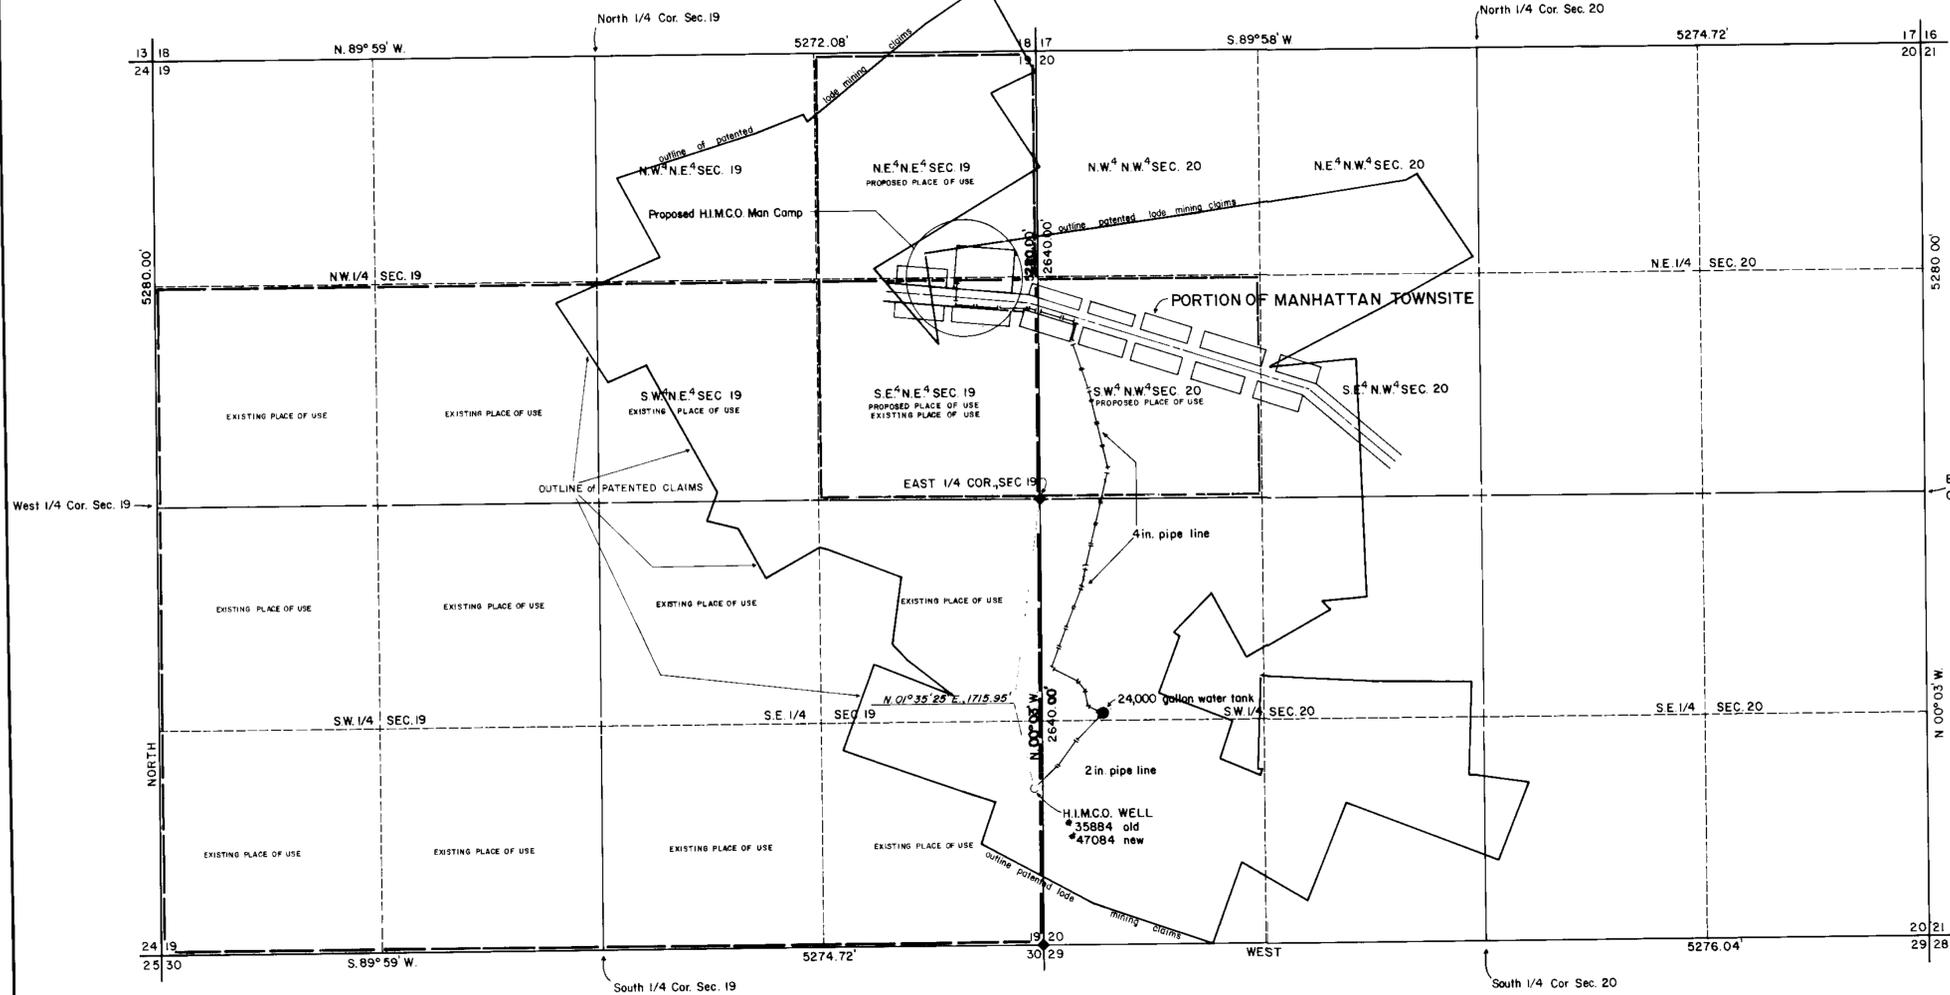

STATE OF NEVADA }
COUNTY OF NYE } SS

I, Wallace T. Boundy, BEING FIRST DULY SWORN DEPOSED AND SAY THAT THIS MAP CONSISTING OF ONE SHEET, HAS BEEN CORRECTLY DRAWN TO THE DESIGNATED SCALE FROM FIELD NOTES OF A SURVEY MADE ON August 31st, 1983, THAT IT, TRULY AND CORRECTLY REPRESENTS THE PROPOSED LOCATION AND EXTENT OF THE WORKS TO DIVERT WATER FROM AN UNDERGROUND SOURCE, IN NYE COUNTY, NEVADA, BY Houston International Minerals Corp. FOR Quasi-Municipal PURPOSES THAT THE POINT OF DIVERSION, THE APPROXIMATE LOCATION AND SIZE OF THE DIVERTING CHANNEL, ALL RESERVOIRS OR BASINS, THE LOCATION AND NAMES OF ALL OTHER WORKS, WHICH WILL CROSS OR CONNECT WITH PURPOSED WORKS, AND THE BOUNDARIES OF ALL LANDS SHOWING THE AREAS PROPOSED TO BE UTILIZED, ARE FULLY AND CORRECTLY DESIGNATED THEREON

Wallace T. Boundy
STATE WATER RIGHT SURVEYOR
Cert. No. 584

Subscribed and sworn to before me this 24th day of Sept, 1983

Rud E. Kelley
NOTARY PUBLIC IN AND FOR NYE COUNTY, NEVADA

BASIS OF BEARINGS

THAT LINE BETWEEN THE SE COR SEC. 19 and the E 1/4 COR. SAME SEC. 19, T. 8 N., R. 44 E., M.D.B.&M., TOWN OF MANHATTAN, NYE COUNTY, NEVADA, AS STATED N 00° 03' W. SOURCE: G.L.O. PLAT

LEGEND

- ◆ FOUND CORNER, STANDARD BLM BRASS CAP
- WELL
- 24,000 gallon WATER STORAGE TANK
- PLACE OF USE
- EXISTING PIPELINE TO PLACE OF USE

FILED
SEP 29 1983
STATE ENGINEER'S OFFICE

SCALE: 1 in. = 500 ft.

MAP TO ACCOMPANY APPLICATION TO CHANGE THE PLACE AND MANNER OF USE OF A PORTION OF THE WATERS UNDER PERMIT NO 35984

FOR QUASI-MUNICIPAL AND DOMESTIC PURPOSES, FROM AN UNDERGROUND SOURCE, WITHIN THE SE SE SEC. 19, T. 8 N., R. 44 E., M.D.B.&M., TOWN OF MANHATTAN, COUNTY OF NYE, STATE OF NEVADA.

BY: HOUSTON INTERNATIONAL MINERALS CORP.
P.O. BOX 56
MANHATTAN, NEV
89022

BOUNDY LAND SURVEYING
TOWSON, NEVADA

54533 47084