




STATE OF NEVADA } ss  
County of White Pine }

I, Richard W. Forman, being first duly sworn, depose and say that this map, consisting of one sheet, has been correctly drawn to the designated scale from field notes of a survey made by me on the 18th day of July, 1983; that it truly and correctly represents the proposed location and extent of the works used to divert water from Underground Sources, in White Pine County, by Farrell B. Smith for Mining, Milling, Domestic & Stockwatering purposes. That the proposed point of diversion, the approximate location and size of the diverting channel, all reservoirs or basins, the location and names of all other works which will cross or connect with the proposed works, are fully and correctly designated thereon.

*Richard W. Forman*  
State Water Right Surveyor

Subscribed and sworn to before me this 27th day of July, 1983.

*Marcus L. Forman*  
Notary Public in and for White Pine County, Nevada

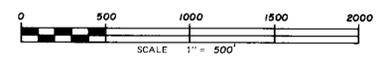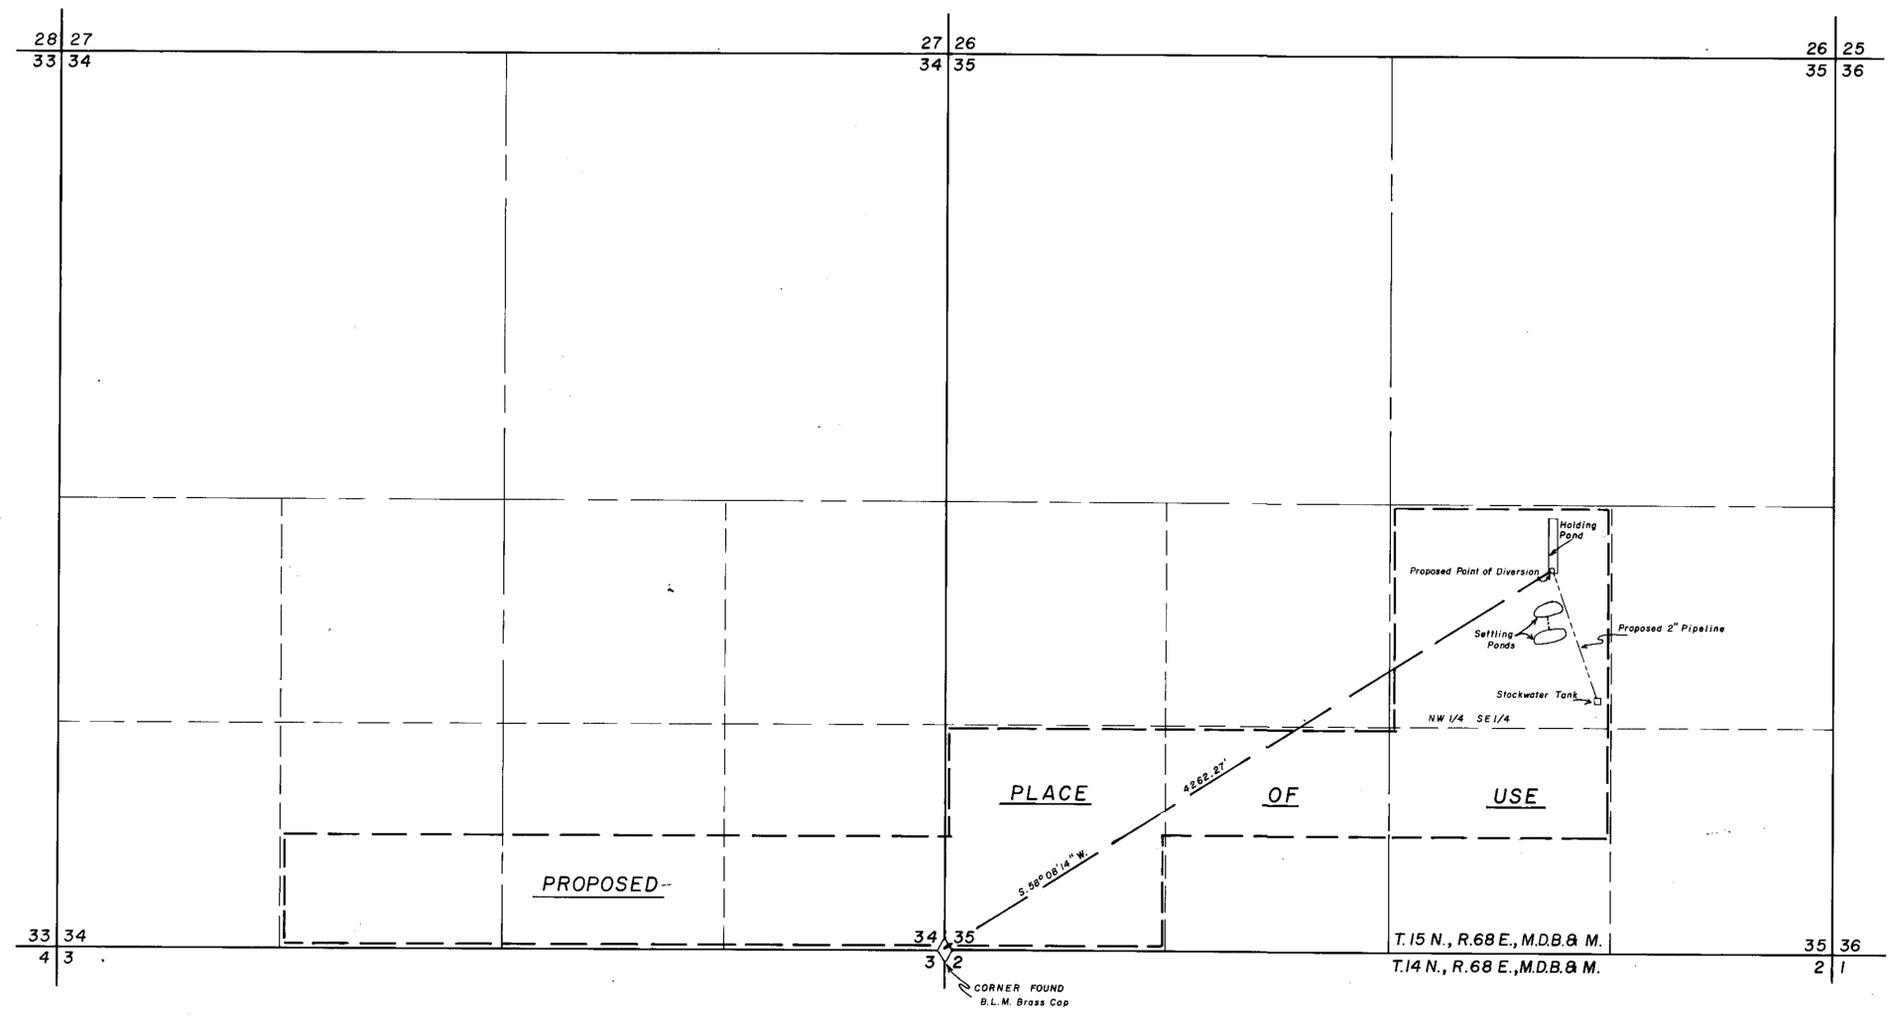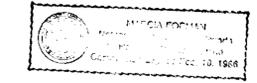

47113 : 47114

**FILED**  
AUG 12 1983  
STATE ENGINEER'S OFFICE

SURVEYED & MAPPED  
BY  
BOUNDY & FORMAN, INC.  
ELY, NEVADA  
JULY, 1983

MAP TO ACCOMPANY  
APPLICATION TO APPROPRIATE WATER  
FOR  
MINING, MILLING, DOMESTIC  
& STOCKWATERING  
BY  
FARRELL B. SMITH  
FROM  
UNDERGROUND SOURCES

47114 47113