

SECTION 23 T 14N R 26E M. D. B. & M.
SCALE 1" = 1000'

STATE OF NEVADA S.S.
COUNTY OF LYON

I, GEORGE H. DENSON, BEING FIRST DULY SWORN, DEPOSE AND SAY THAT THIS MAP CONSISTING OF ONE SHEET HAS BEEN CORRECTLY DRAWN TO THE DESIGNATED SCALE FROM FIELD NOTES OF A SURVEY MADE BY ME ON JULY 15, 1983, THAT IT TRULY AND CORRECTLY REPRESENTS THE PROPOSED LOCATION AND EXTENT OF THE WORKS USED TO DIVERT WATERS FROM AN UNDERGROUND SOURCE BY RUTH VIRGINIA HAMILTON FOR QUASI-MUNICIPAL PURPOSES IN LYON COUNTY, NEVADA.


George H. Denson

GEORGE H. DENSON STATE WATER RIGHT SURVEYOR NO. 455

SUBSCRIBED AND SWORN BEFORE ME THIS 20th DAY OF July, 1983.

Charlotte King

NOTARY PUBLIC


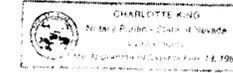


BASIS OF BEARING

SOUTH LINE OF SECTION 23 T 14N R 26E M. D. B. & M. AS SHOWN ON R/S NO. 36920, BEARING N 89° 41' 05" W. ON FILE IN THE RECORDS OF LYON COUNTY.

LEGEND

- ✠ SECTION CORNER
- ⚡ 1/4 SEC. CORNER

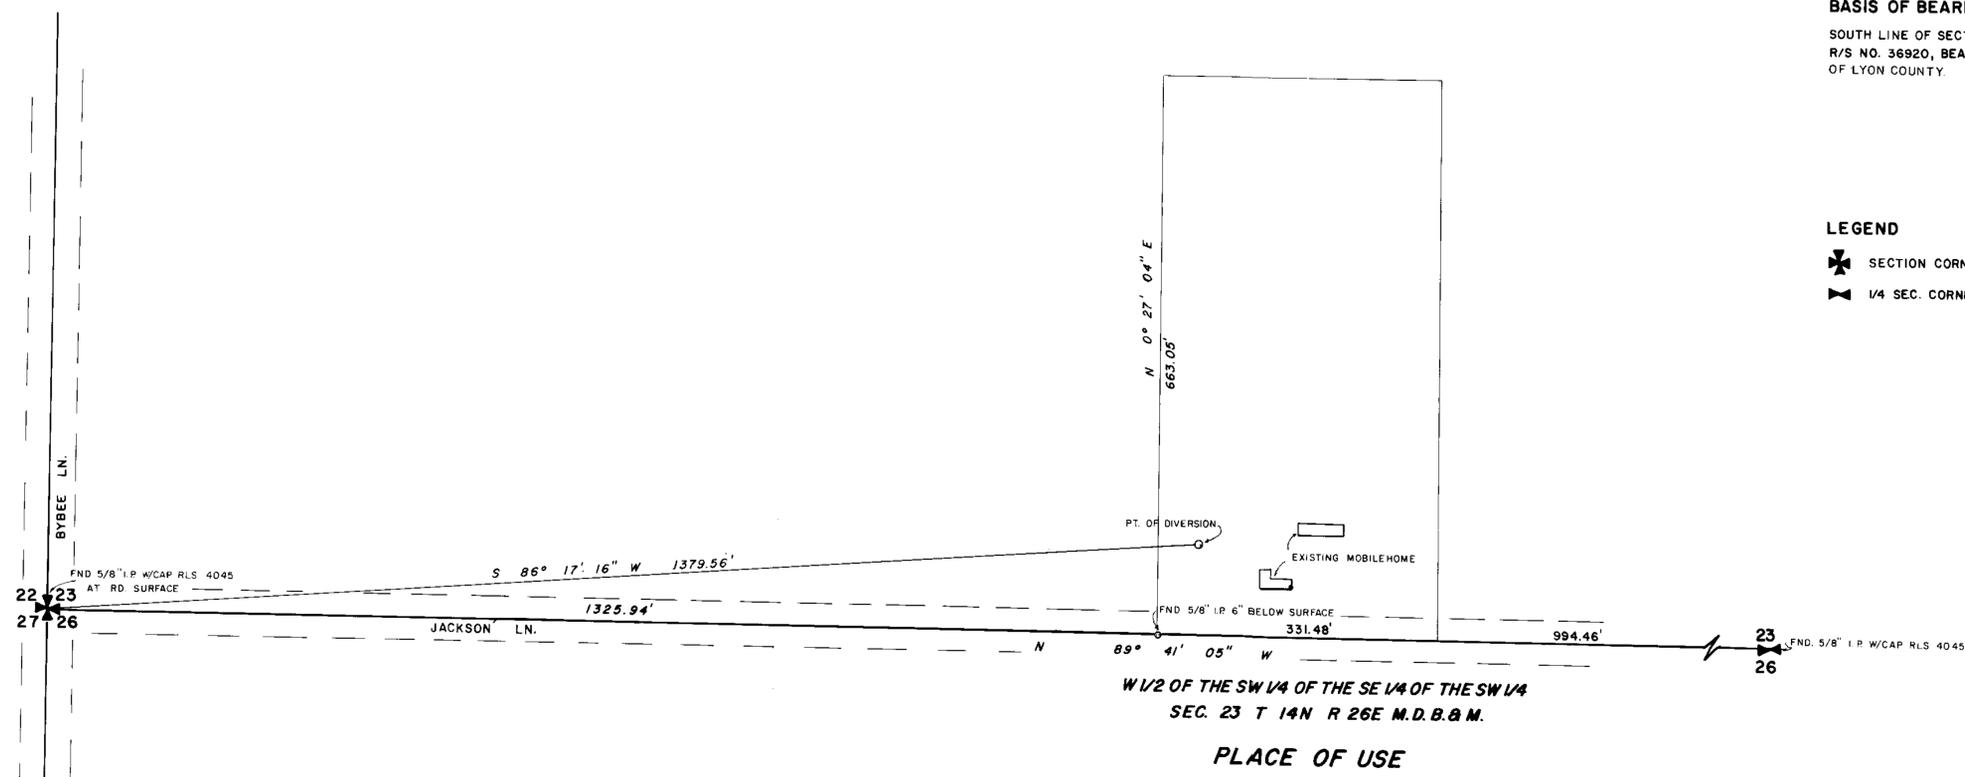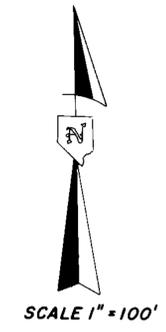

12466 06/18/90

FILED
AUG 16 1983
STATE ENGINEER'S OFFICE

TO ACCOMPANY APPLICATION TO APPROPRIATE WATER FROM UNDERGROUND SOURCES FOR QUASI-MUNICIPAL PURPOSE

BY: RUTH VIRGINIA HAMILTON

83-34 LYON COUNTY NEVADA
47116
47110