
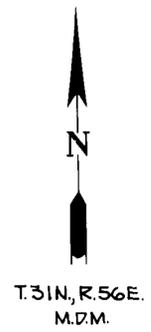



T. 31N., R. 56E., M.D.M.

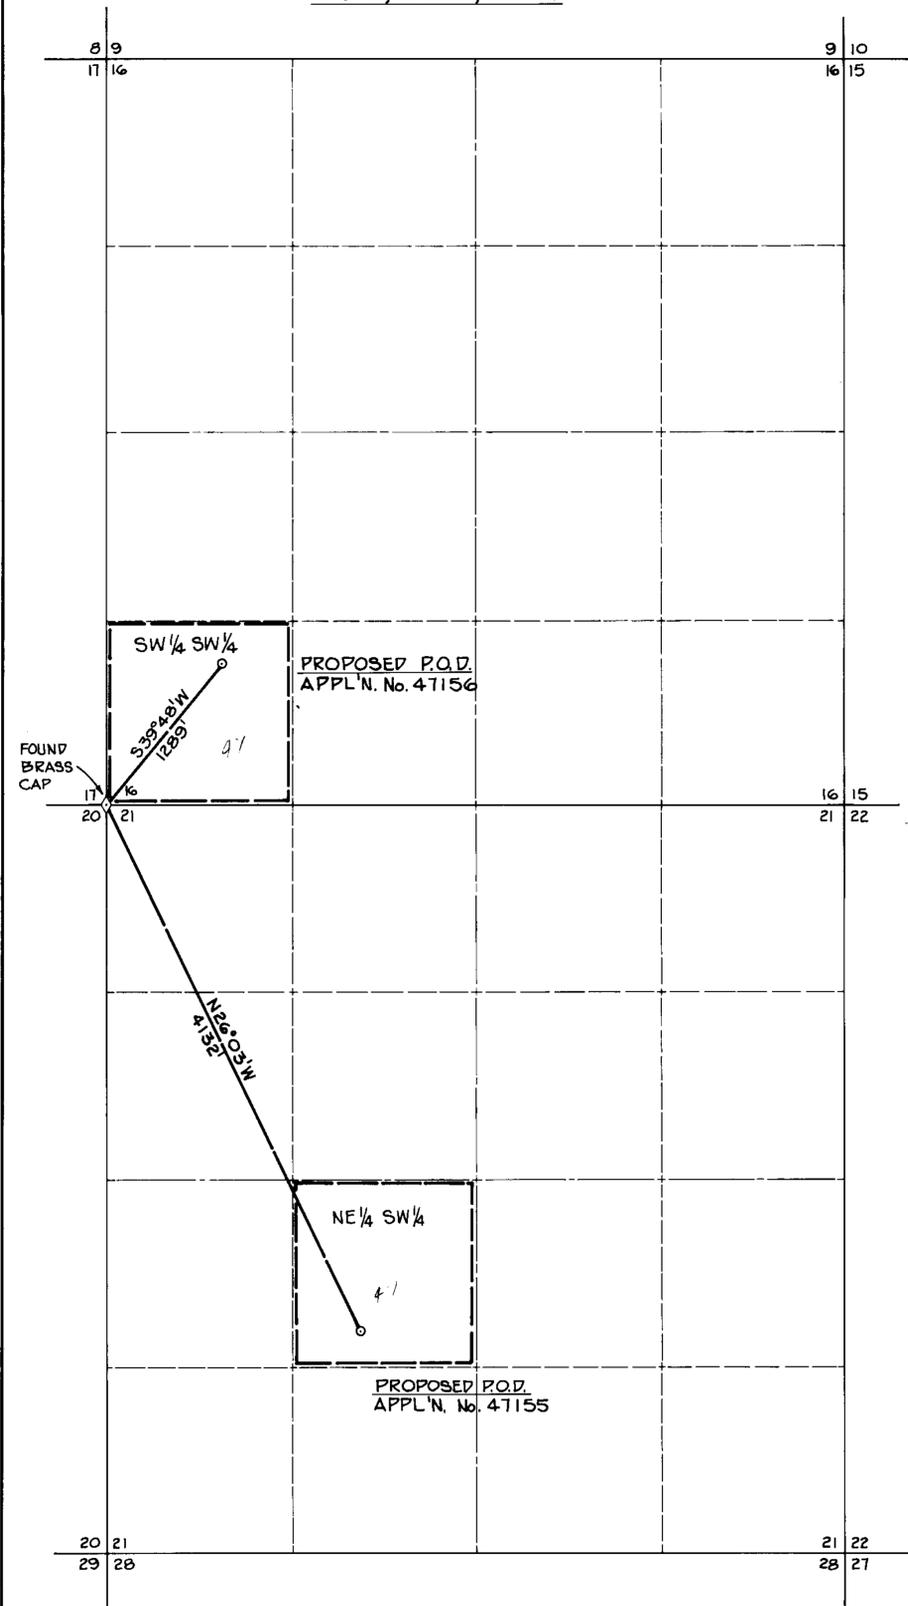

STATE OF NEVADA }
COUNTY OF ELKO } ss.

I, William A. Nisbet, being first duly sworn, depose and say that this map, consisting of one sheet, has been correctly drawn to the designated scale from calculations using aerial photographs, U.S.G.S. topo maps, G.L.O. survey plats and original surveyor notes of a survey, made under my supervision and direction, on the 5 day of August, 1983; that it truly and correctly represents the proposed location and extent of the works used to divert water from UNDERGROUND SOURCES in ELKO COUNTY by LEE WILSON & COMPANY dba 2U RANCH for STOCKWATER & DOMESTIC PURPOSES. That the proposed points of diversion, the approximate location and size of the diverting channel, all reservoirs or basins, the location and names of all other works which will cross or connect with the proposed works, and the boundary of all lands, showing by 40-acre subdivisions the areas proposed to be served, are fully and correctly designated thereon.

William A. Nisbet
STATE WATER RIGHT SURVEYOR NO. 448


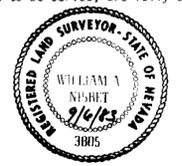


Subscribed and sworn to before me this 6th day of Sept, 1983.
Notary Public in and for Elko County, Nevada.


Laura Bernadot
LEORA BERNADOT
Notary Public - State of Nevada
Elko County, Nevada
My appointment expires May 2, 1989

BASIS OF BEARINGS: Magnetic North Declination of 17 1/2°.

T. 31N., R. 56E., M.D.M.

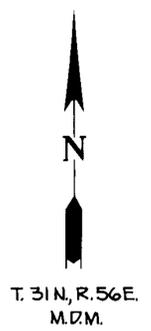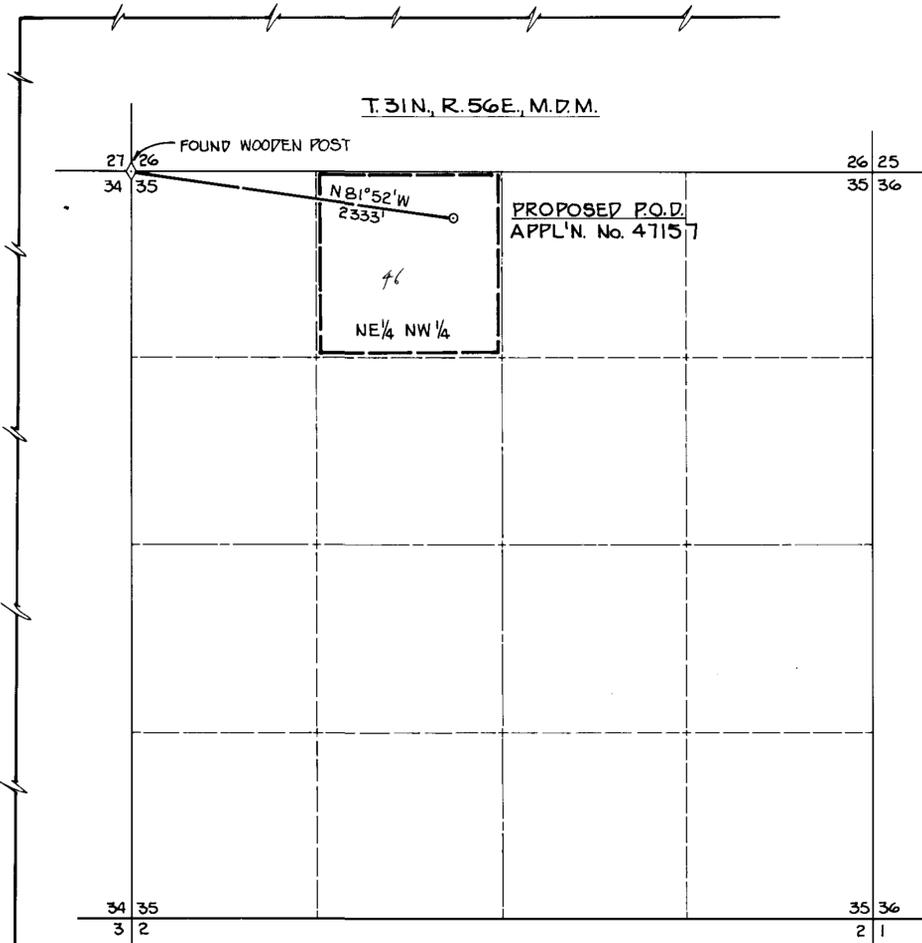

47157 CERTIFICATE No. 11580 ISSUED 6/2/87
47156 CERTIFICATE No. 1174 ISSUED 1/17/87

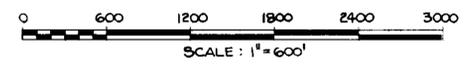

FILED
SEP 08 1983
STATE ENGINEER'S OFFICE

NO.	BY	DATE	DESCRIPTION	CHKD	APPRD

DRAWN BY W.S. APPROVED BY *W.M.*
JOB NO. 2454-001 DATE AUGUST, 1983

MAP
TO ACCOMPANY APPLICATION TO
APPROPRIATE WATER FOR
STOCKWATER AND DOMESTIC PURPOSES
BY
LEE WILSON & COMPANY dba 2U RANCH
FROM UNDERGROUND SOURCES

CHILTON ENGINEERING W83023
421 COURT STREET ELKO, NEVADA

47157 47156 47155