

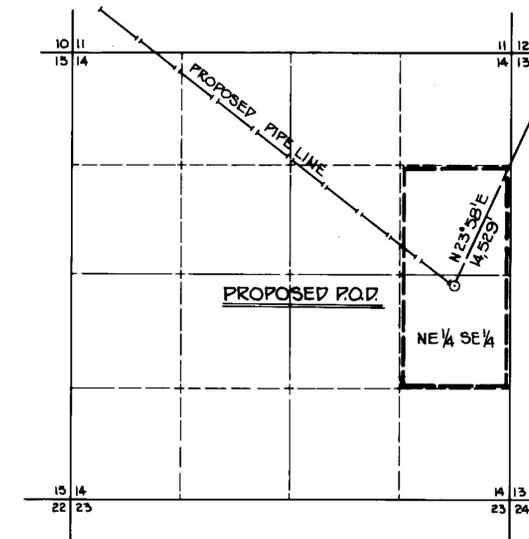


T. 26N, R. 49E, M.D.M.

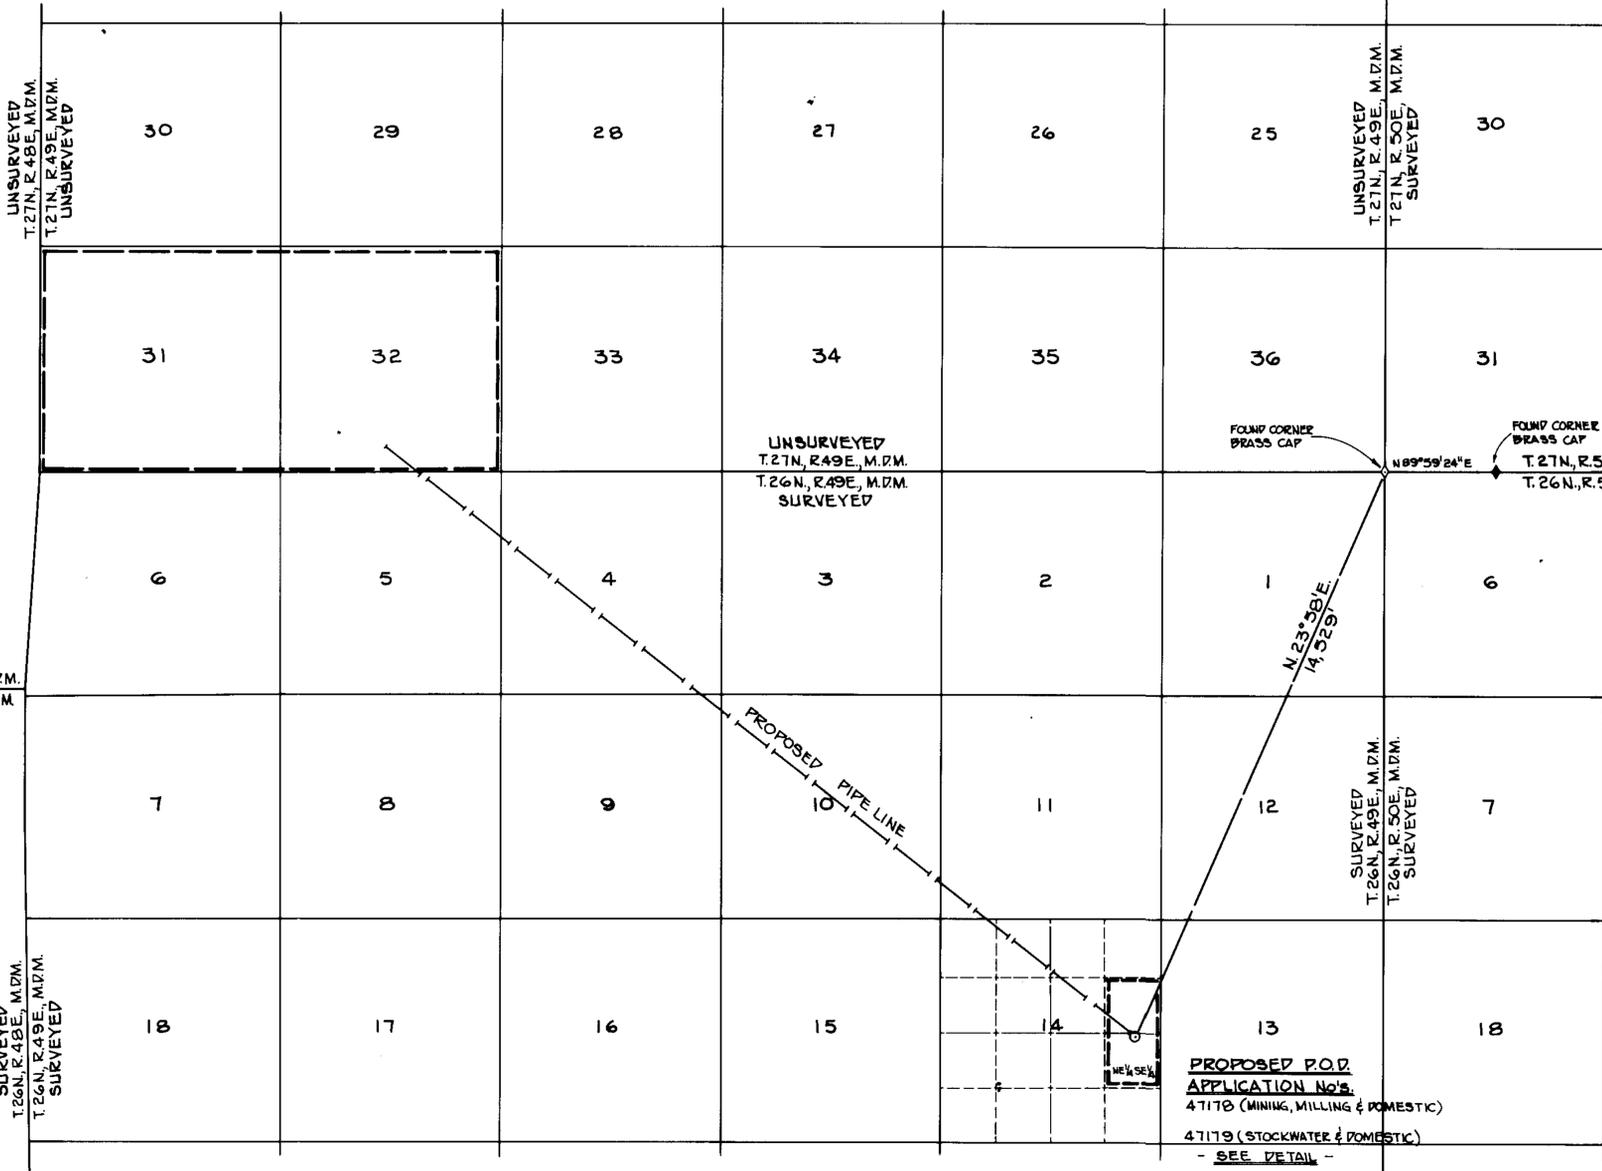

DETAIL

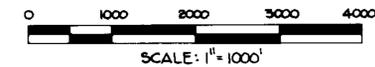

STATE OF NEVADA }
COUNTY OF ELKO } ss.

I, William A. Nisbet, being first duly sworn, depose and say that this map, consisting of one sheet, has been correctly drawn to the designated scale from field notes of a survey, made under my supervision and direction, on the 19 day of August, 1983; that it truly and correctly represents the proposed location and extent of the works used to divert water from an UNDERGROUND SOURCE in EUREKA COUNTY by COMINCO AMERICAN, INC. for MINING, MILLING, STOCKWATER & DOMESTIC PURPOSES. That the proposed points of diversion, the approximate location and size of the diverting channel, all reservoirs or basins, the location and names of all other works which will cross or connect with the proposed works, and the boundary of all lands, showing by 40-acre subdivisions the areas proposed to be served, are fully and correctly designated thereon.

William A. Nisbet

STATE WATER RIGHT SURVEYOR NO. 448


Subscribed and sworn to before me this 24th day of October, 1983.
Notary Public in and for Elko County, Nevada.

Leora Bernadot

LEORA BERNADOT
Notary Public, State of Nevada
Elko County, Nevada
My appointment expires May 2, 1986

RECEIVED
OCT 28 1983
STATE ENGINEER'S OFFICE
ELKO OFFICE

BASIS OF BEARINGS: North Line of the NW 1/4 Section 6, T. 26 N., R. 50 E., M.D.M. bears N. 89° 59' 24\"/>

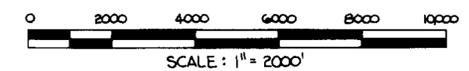

FILED
OCT 28 1983
STATE ENGINEER'S OFFICE

NO.	DATE	DESCRIPTION	CHK'D	APPR.
REVISIONS				

DRAWN BY W.S. APPROVED BY W.A.
JOB NO. 3460-001 DATE OCT., 1983

MAP
TO ACCOMPANY APPLICATION TO
APPROPRIATE WATER FOR
MINING, MILLING, STOCKWATER & DOMESTIC
BY
COMINCO AMERICAN, INC.
FROM AN UNDERGROUND SOURCE

CHILTON ENGINEERING
ELKO, NEVADA

W83029

54316 T 47179 47178