


Section 13  
T.35N., R.37E.  
M.D.B. & M.

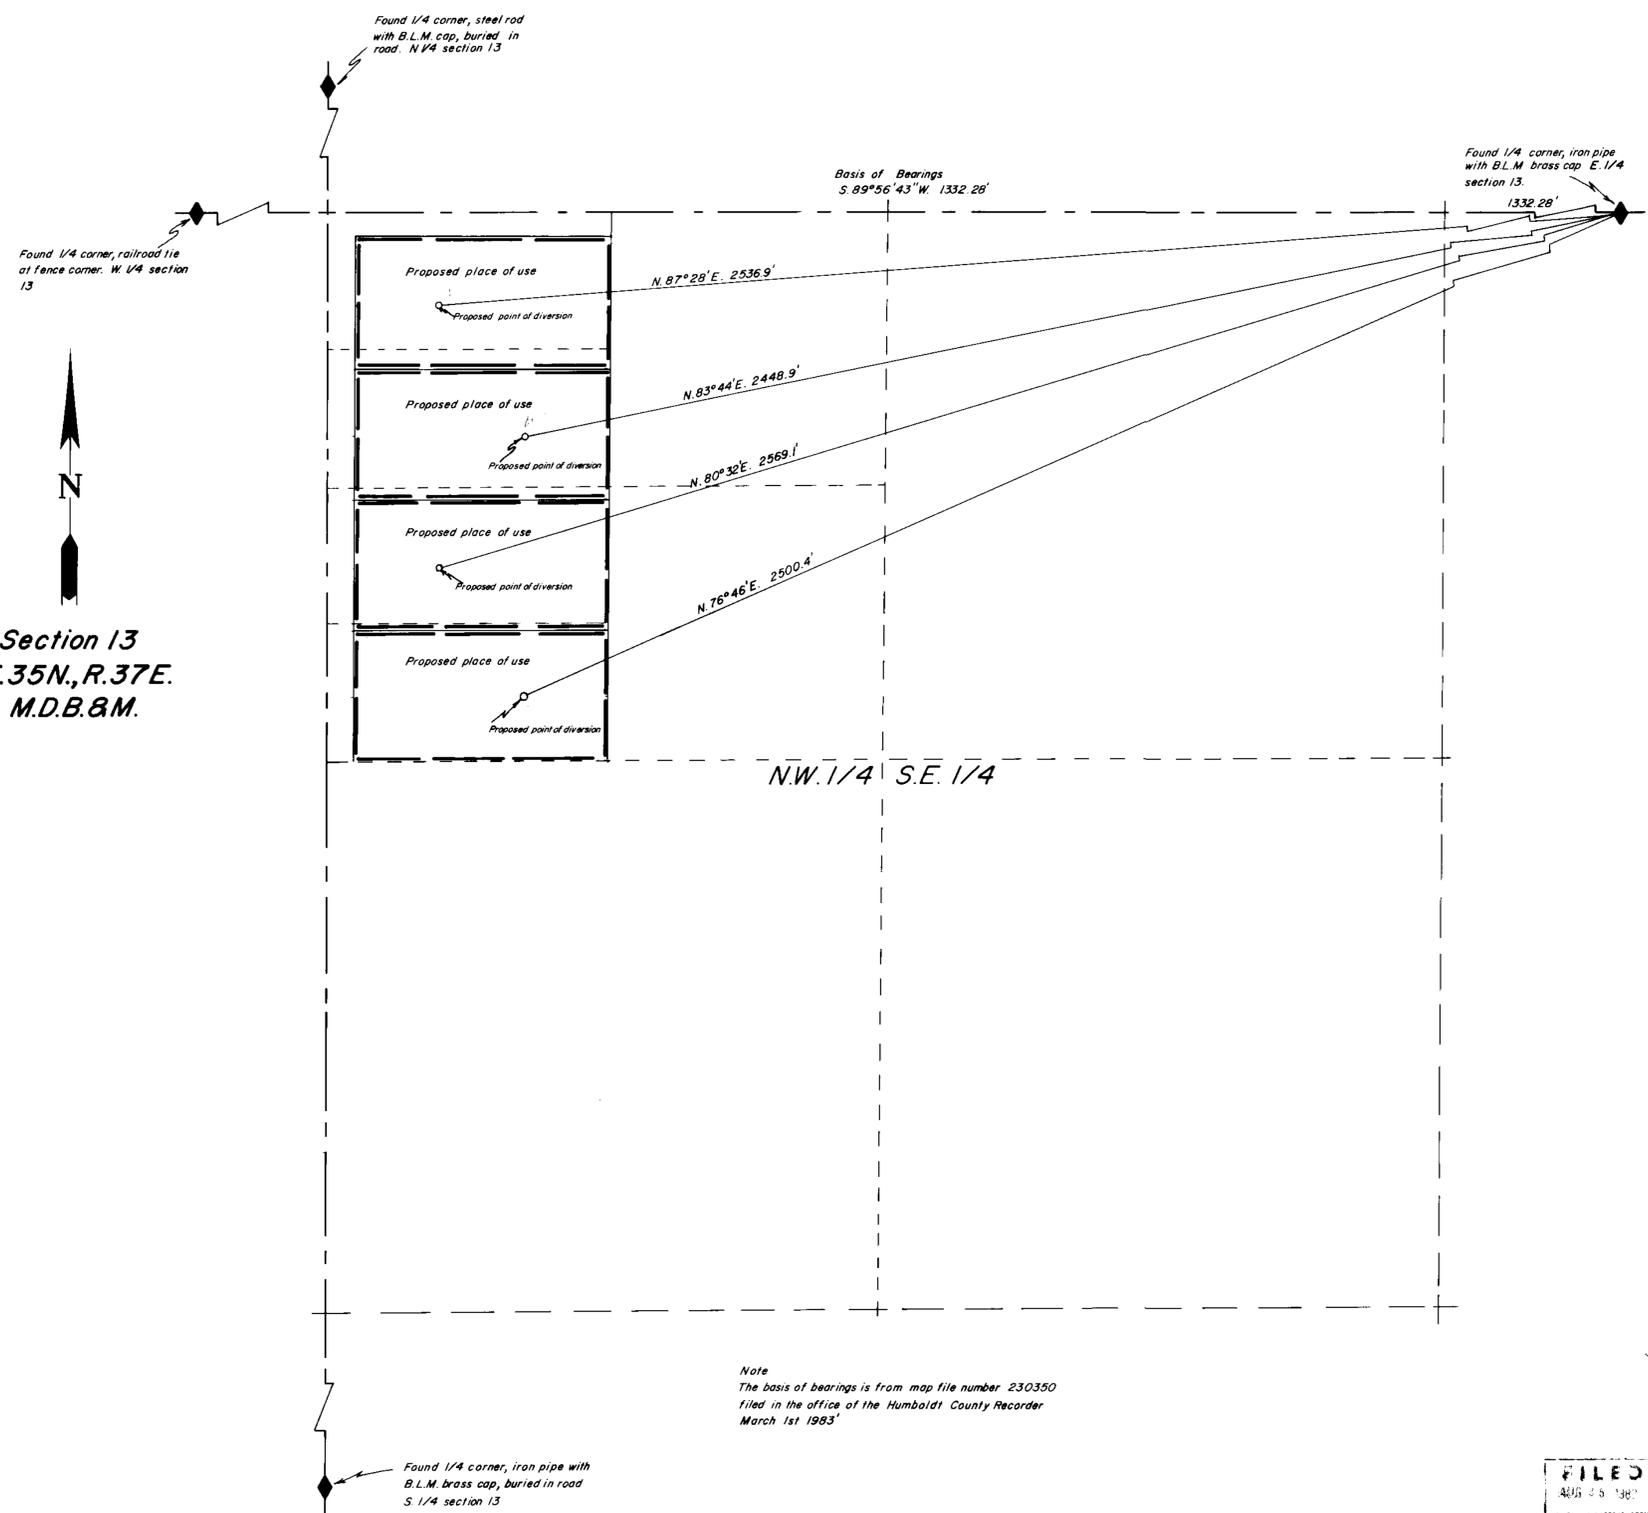


State of Nevada } S.S.  
 County of Humboldt }  
 I, Robert N. Caldwell, being first duly sworn, depose and say that this map, consisting of 1 sheets, has been correctly drawn from field notes of a survey made by me on the 22nd day of August 1983, that it truly and correctly represents the location and extent of the works used to divert water from underground in Humboldt County by David C. & Laura M. Finley for Domestic purposes, that the proposed point of diversion, the approximate location and size of the diverting channel, all reservoirs or basins, the locations and names of all other works which will cross or connect with the proposed works, and the boundary of all lands, showing by 40-acre subdivisions the areas proposed to be irrigated, are fully and correctly designated thereon.



Subscribed and sworn to before me this 23 day of August 19 83

*Dolores Crawford*  
 Notary Public

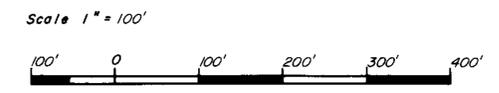

Note  
 The basis of bearings is from map file number 230350 filed in the office of the Humboldt County Recorder March 1st 1983

FILED  
 AUG 25 1983  
 STATE CLERK'S OFFICE

Desert Mountain Surveying Company  
 146 West Second Street  
 Winnemucca, Nevada 89445

47196-7195-96  
 Map to accompany application to appropriate water from an underground source for Domestic purposes in Humboldt County, Nevada  
 By David C. Finley & Laura M. Finley