


T9N R43E

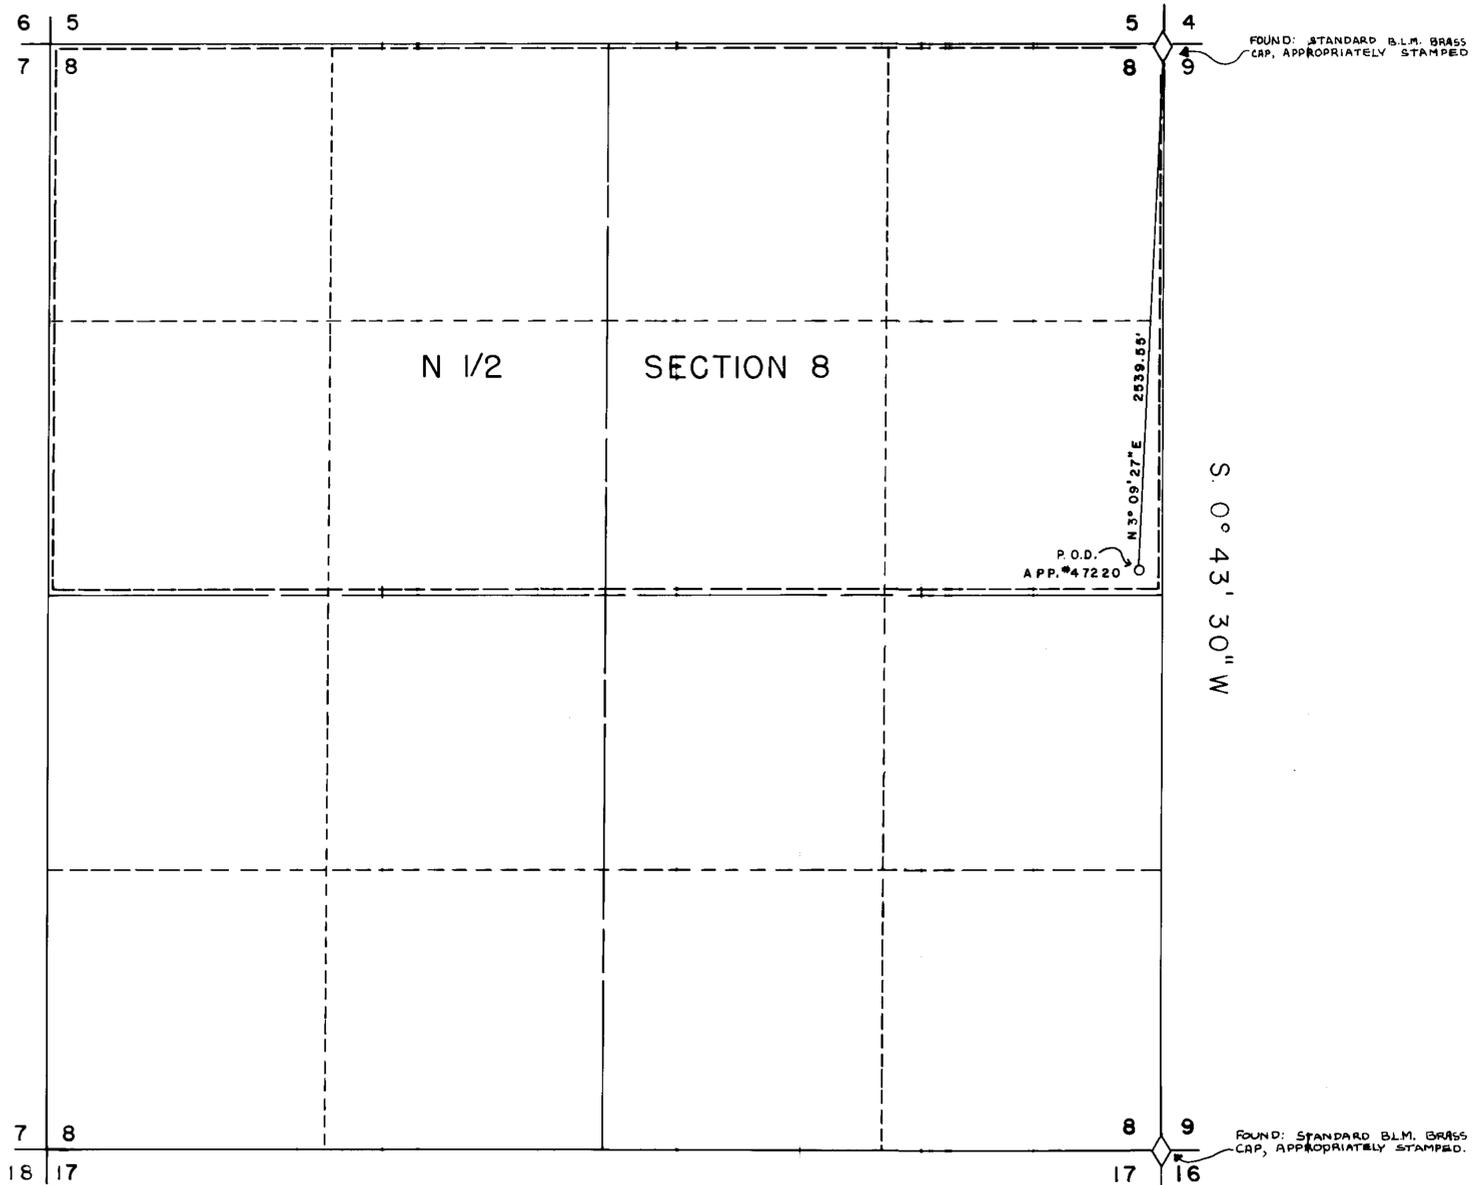


STATE OF NEVADA }  
COUNTY OF NYE } S.S.

I, KENNETH L. HASKEW, BEING FIRST DULY SWORN, DEPOSE AND SAY THAT THIS MAP, CONSISTING OF ONE SHEET, HAS BEEN CORRECTLY DRAWN TO THE DESIGNATED SCALE FROM FIELD NOTES OF A SURVEY MADE BY ME ON THE 17<sup>TH</sup> DAY OF OCTOBER 1983; THAT IT TRULY AND CORRECTLY REPRESENTS THE PROPOSED LOCATIONS AND EXTENTS OF WORKS USED TO DIVERT WATER FROM AN UNDERGROUND SOURCE IN NYE COUNTY, BY J. D. McPHERSON FOR IRRIGATION AND DOMESTIC PURPOSES; THAT THE PROPOSED POINT OF DIVERSION, THE APPROXIMATE LOCATION AND SIZE OF THE DIVERTING CHANNEL, ALL RESERVOIRS OR BASINS, THE LOCATION AND NAMES OF ALL OTHER WORKS WHICH WILL CROSS OR CONNECT WITH THE PROPOSED WORKS, AND THE BOUNDARY OF ALL LANDS, SHOWING BY 40-ACRE SUBDIVISIONS THE AREAS PROPOSED TO BE IRRIGATED, ARE FULLY AND CORRECTLY DESIGNATED THEREON.


*Kenneth L. Haskew*  
KENNETH L. HASKEW, STATE WATERRIGHT SURVEYOR  
#444

SUBSCRIBED AND SWORN TO BEFORE ME  
THIS 26<sup>TH</sup> DAY OF OCTOBER, 1983.  
NOTARY PUBLIC IN AND FOR NYE COUNTY,  
NEVADA.

*Louise Terrell*

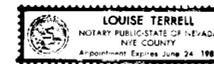

BASIS OF BEARINGS  
EAST LINE, SECTION 8  
PER B.L.M. PLAT

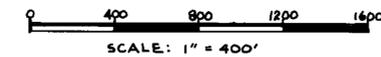

HASKEW ENGINEERING, INC.  
P.O. BOX 1209  
TONOPAH, NEVADA 89049  
(702) 482-3053



TS-83-0289

MAP  
TO: ACCOMPANY APPLICATION  
TO: APPROPRIATE WATER  
FOR: IRRIGATION & DOMESTIC  
BY: J. D. McPHERSON  
FRDM: UNDERGROUND SOURCE  
IN: SECTION 8, T9N, R43E, M.D.M.

47220